




ELEVATION 01

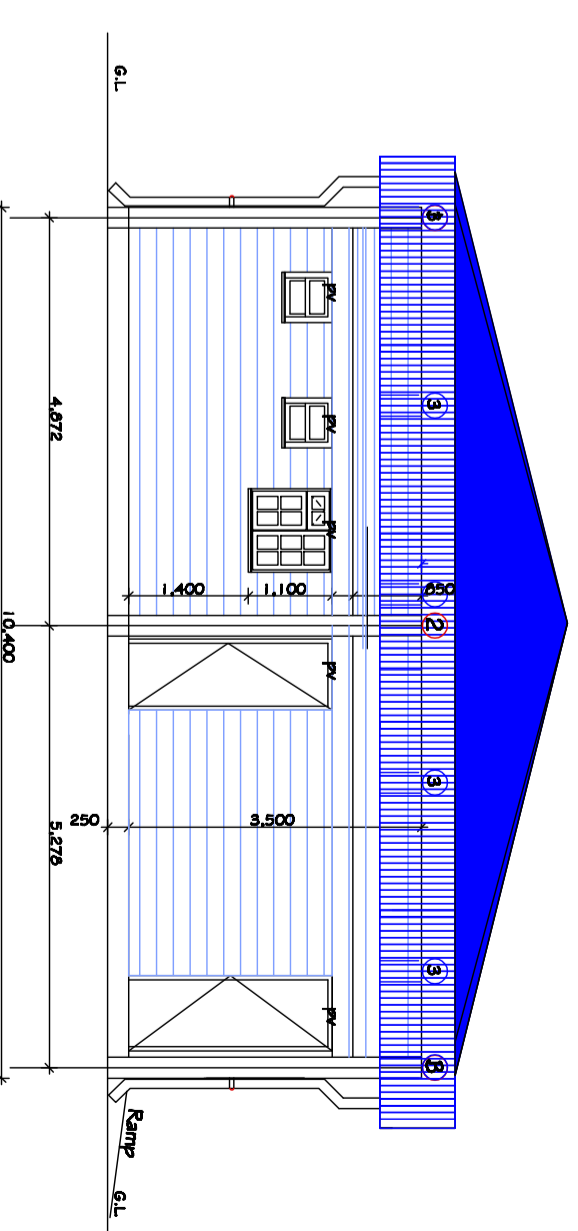

ELEVATION 02

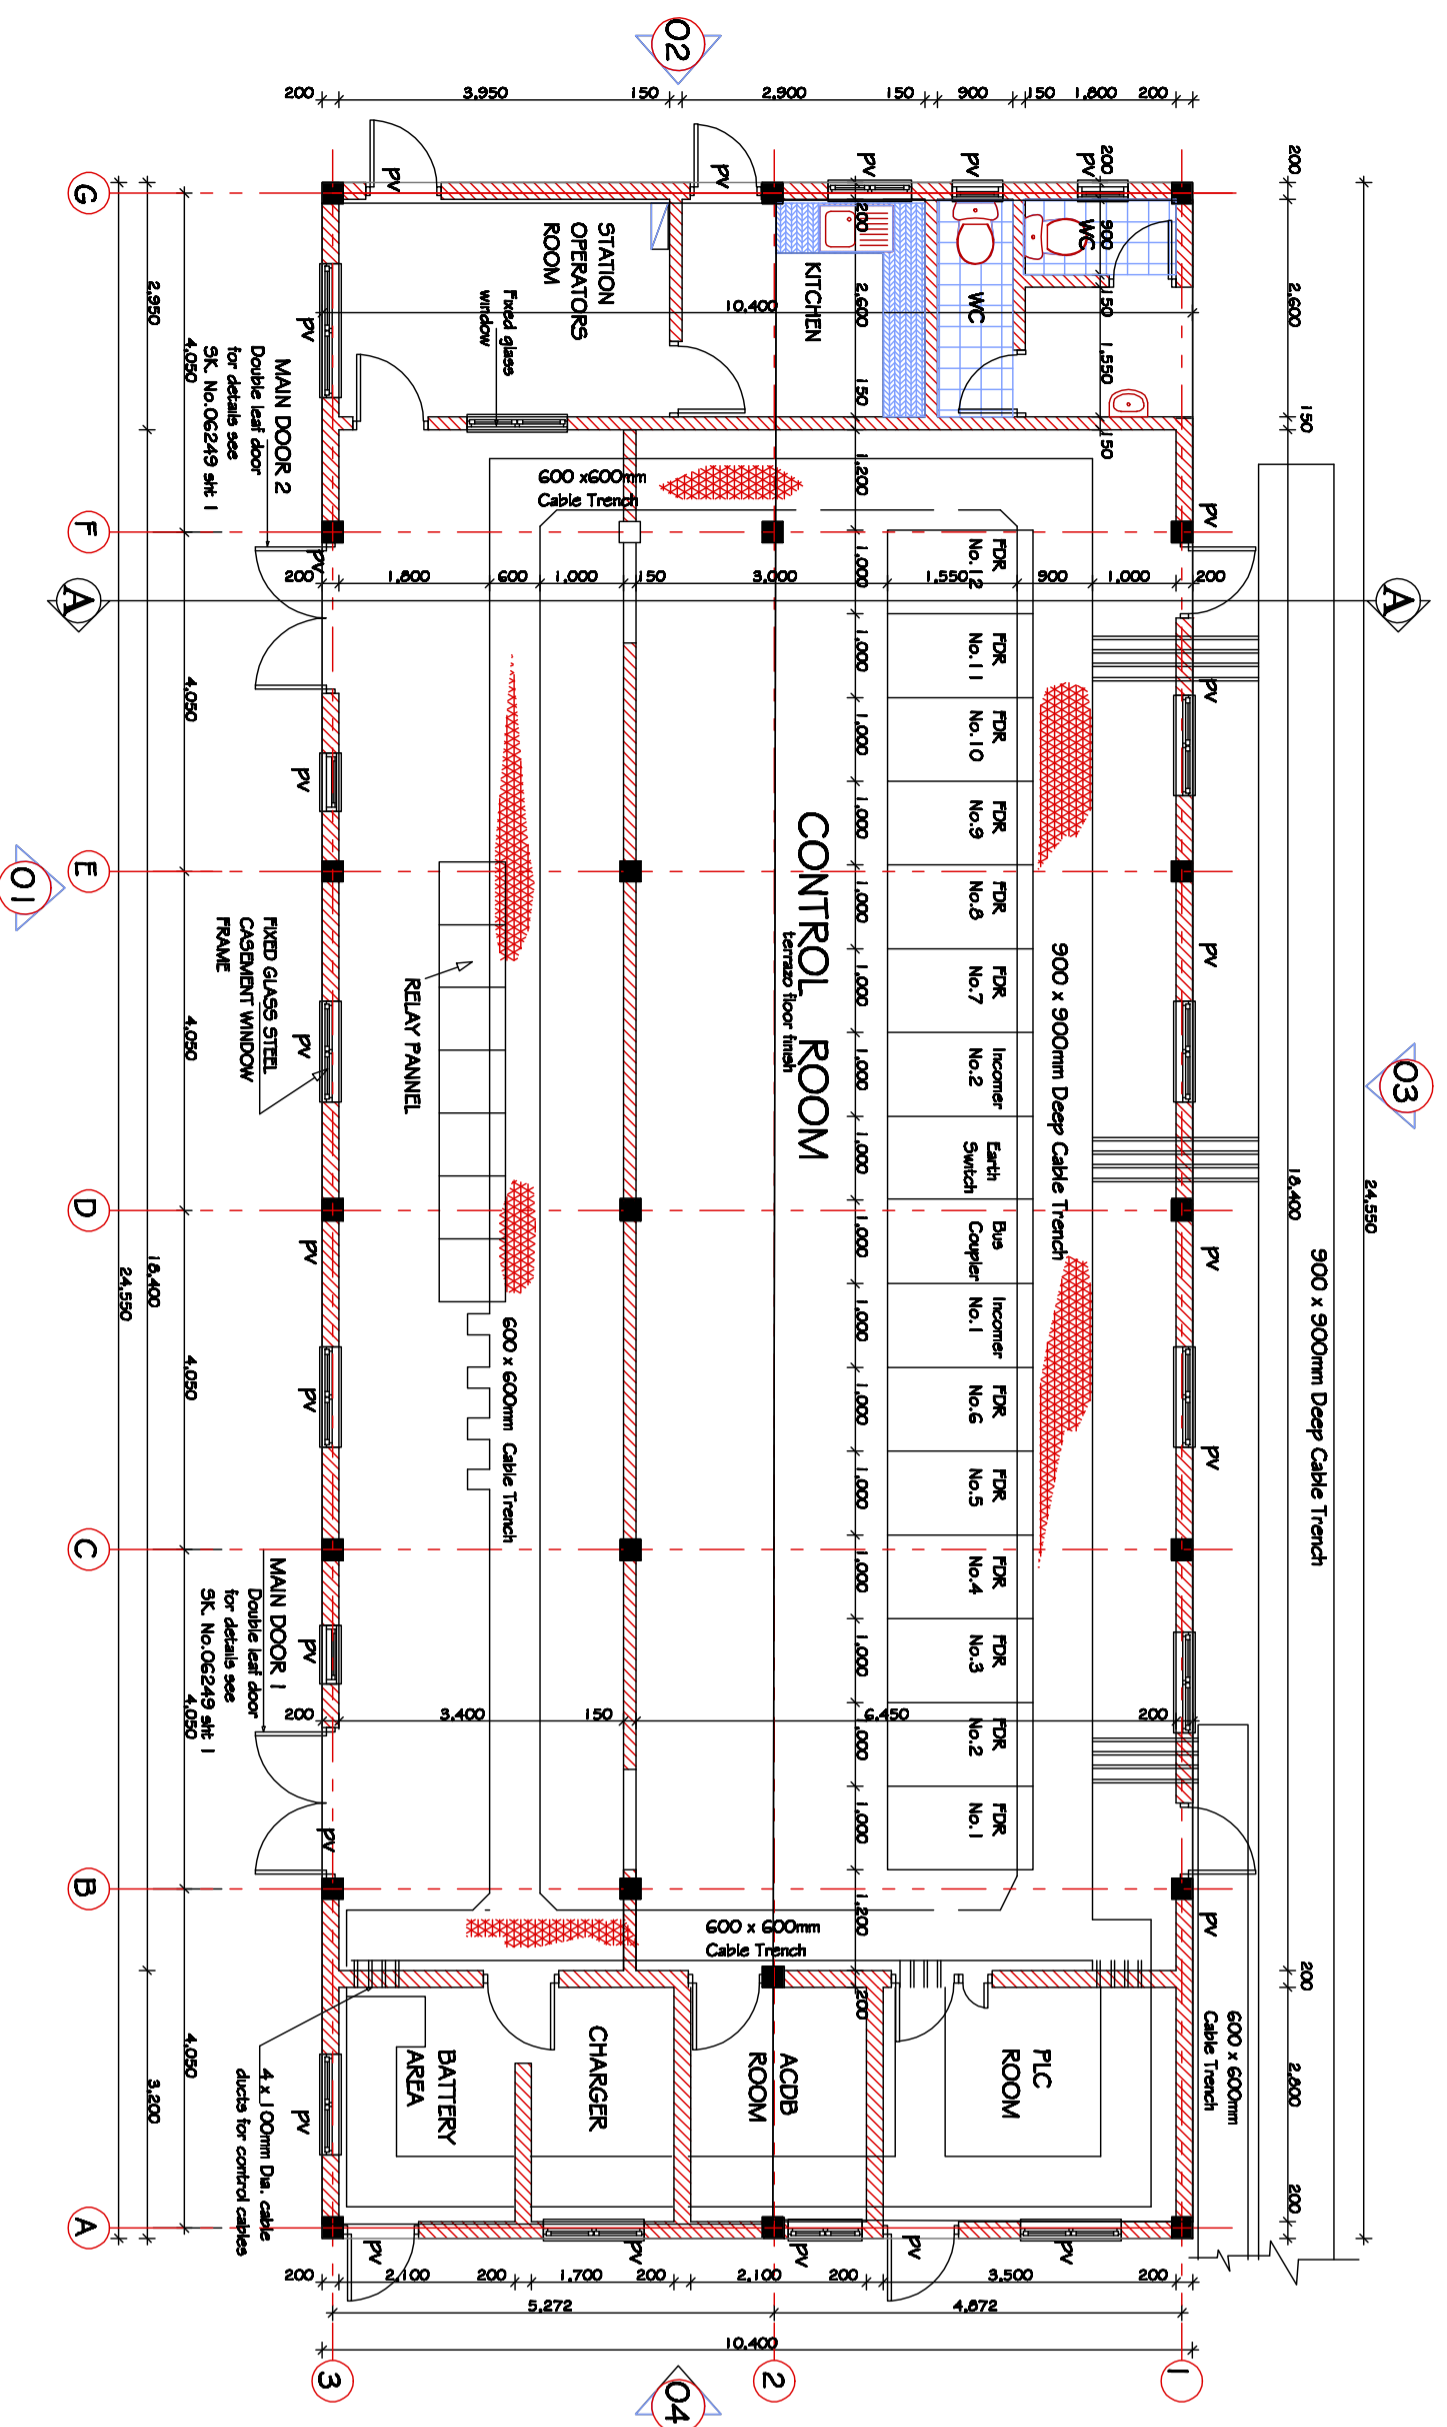

GROUND FLOOR PLAN

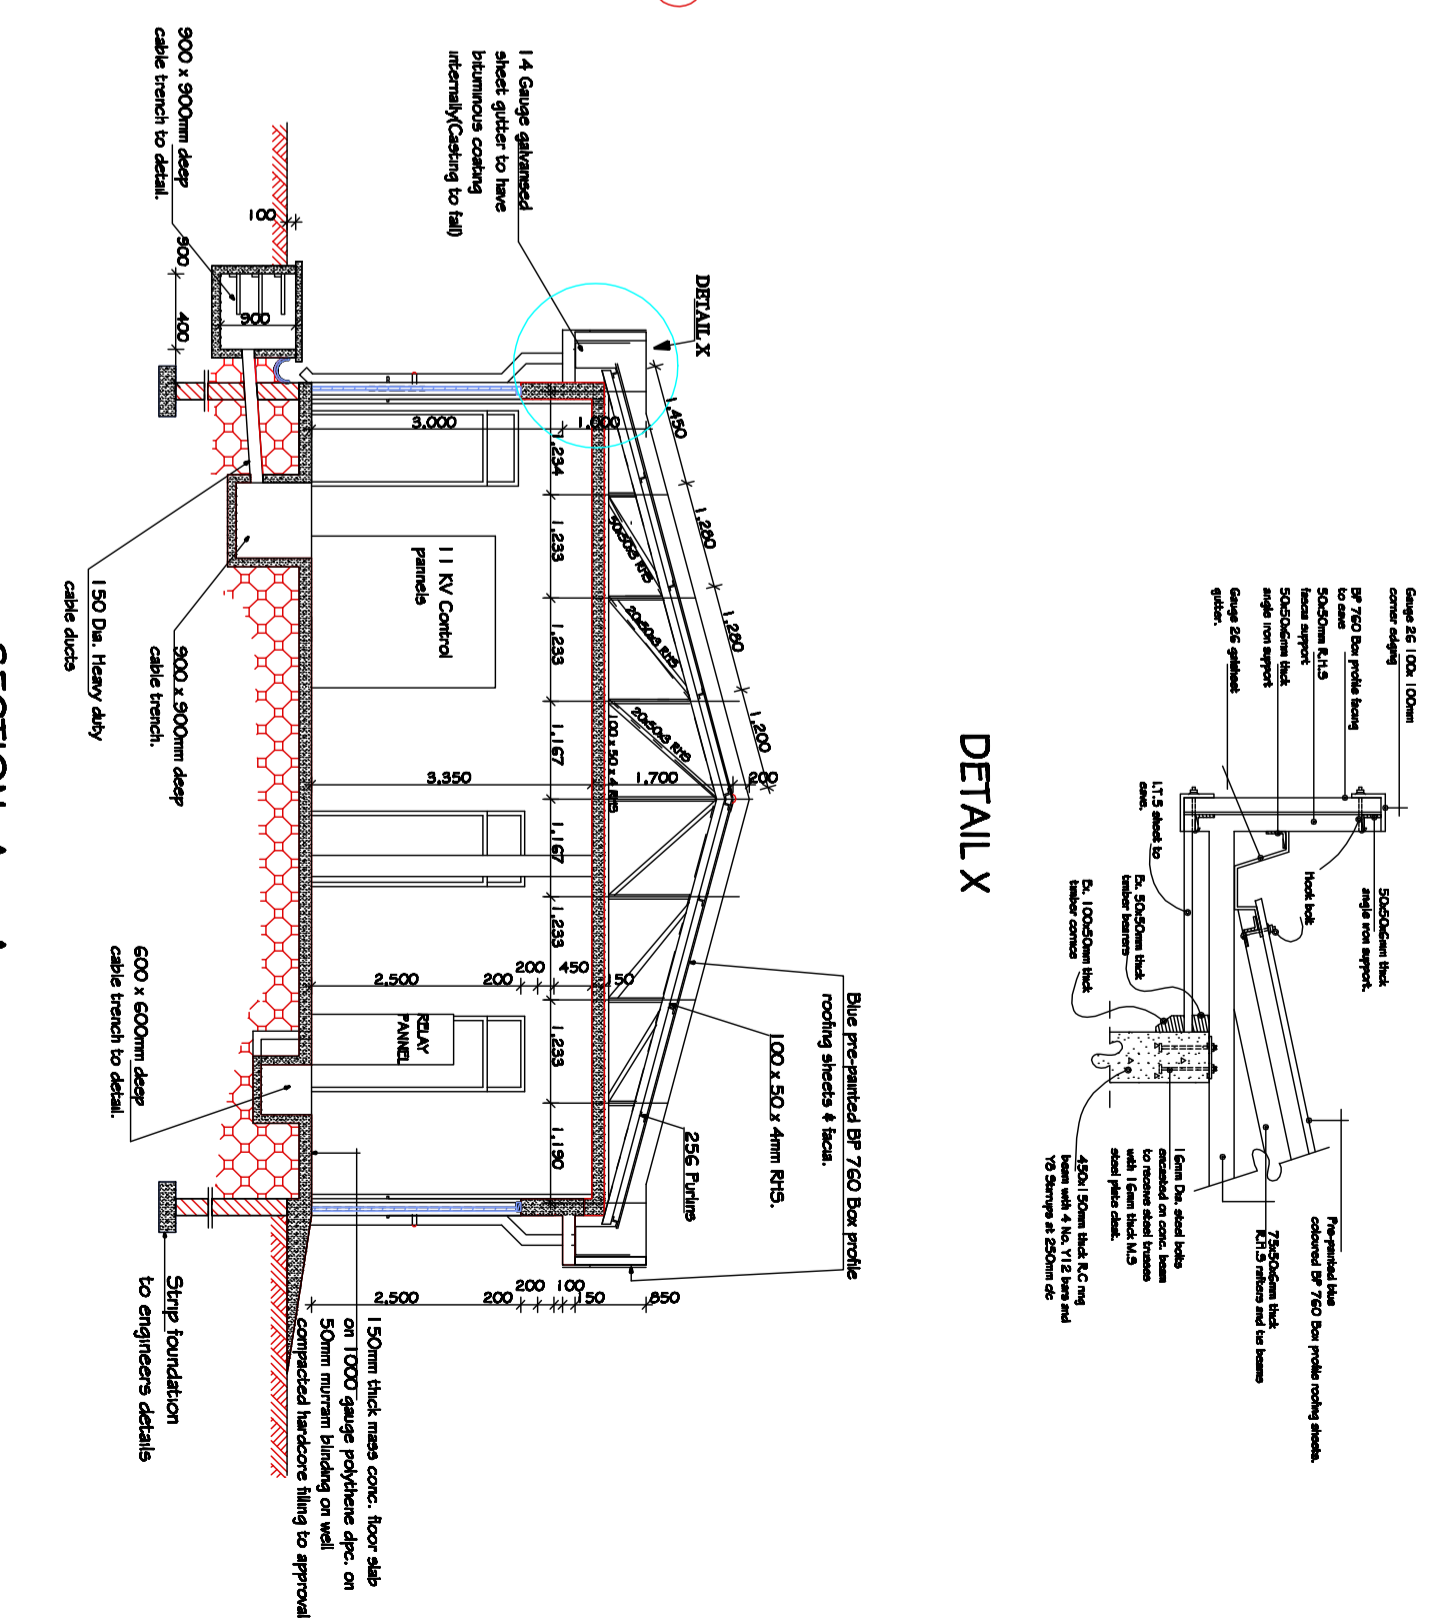

SECTION A - A

- Notes :-
- All dimensions are in MM.
 - For Finishes details see SK. No. 08280 sub 2B
 - For roof details see SK. No. 08280 sub 3B

SHEET 1A

APPROVED	NAME	DATE	SIGN
CHECKED			
ENGINEER I/C	B. GAITRO		
CHECKED			
PRINCIPAL/DRAWN	J.M. KISHAN		
DRAWN	ANANDI Babbar		
TRACKED			

REVISION	DATE	SIGN	CHECKED	DATE
1				
2				
3				
4				
5				
6				

**DETAILS OF 11KV. CONTROL ROOM FOR UPTO 16 PANNELLS
(FROM 7.5 MVA TX INDOOR S/STN)**

SCALE 1:100

K.P.&L.Co.Ltd
SK. No. 08280/B