



NOTES

- All dimensions are in mm unless otherwise specified.
- Drawing are not to scaled, only figured dimensions to be used
- The contractor must check and verify all demensions before commencement of any work.
- All walls to be reinforced with hoop iron at every alternate course.
- Depth of foundation to be determined on site to S.E.'s approval
- All adjacent R.C. work and masonry walls to be tied with hoop iron at every alternate course.
- All openings to have Permanent Ventilations except internal doors.
- All soil under slab around and under foundation to be poisoned for termite control.

Name	Designation	Signature	Date :	Rev	CHD	Change Name	Date
DRAWN BY :							
CHECKED BY :							
APPROVED BY :							
JOB Title: PROPOSED CHEMELL PERIMETER WALL ON PLOT L.R. NO. KISUMU COUNTY							
ELEVATIONS, WALL & GATE PLAN FOUNDATION PLAN, SECTIONS, DETAILS & SITE PLAN WORKING DRAWING							
							Drawing Scale 1:90
Kenya Power							Sheet NO. 1

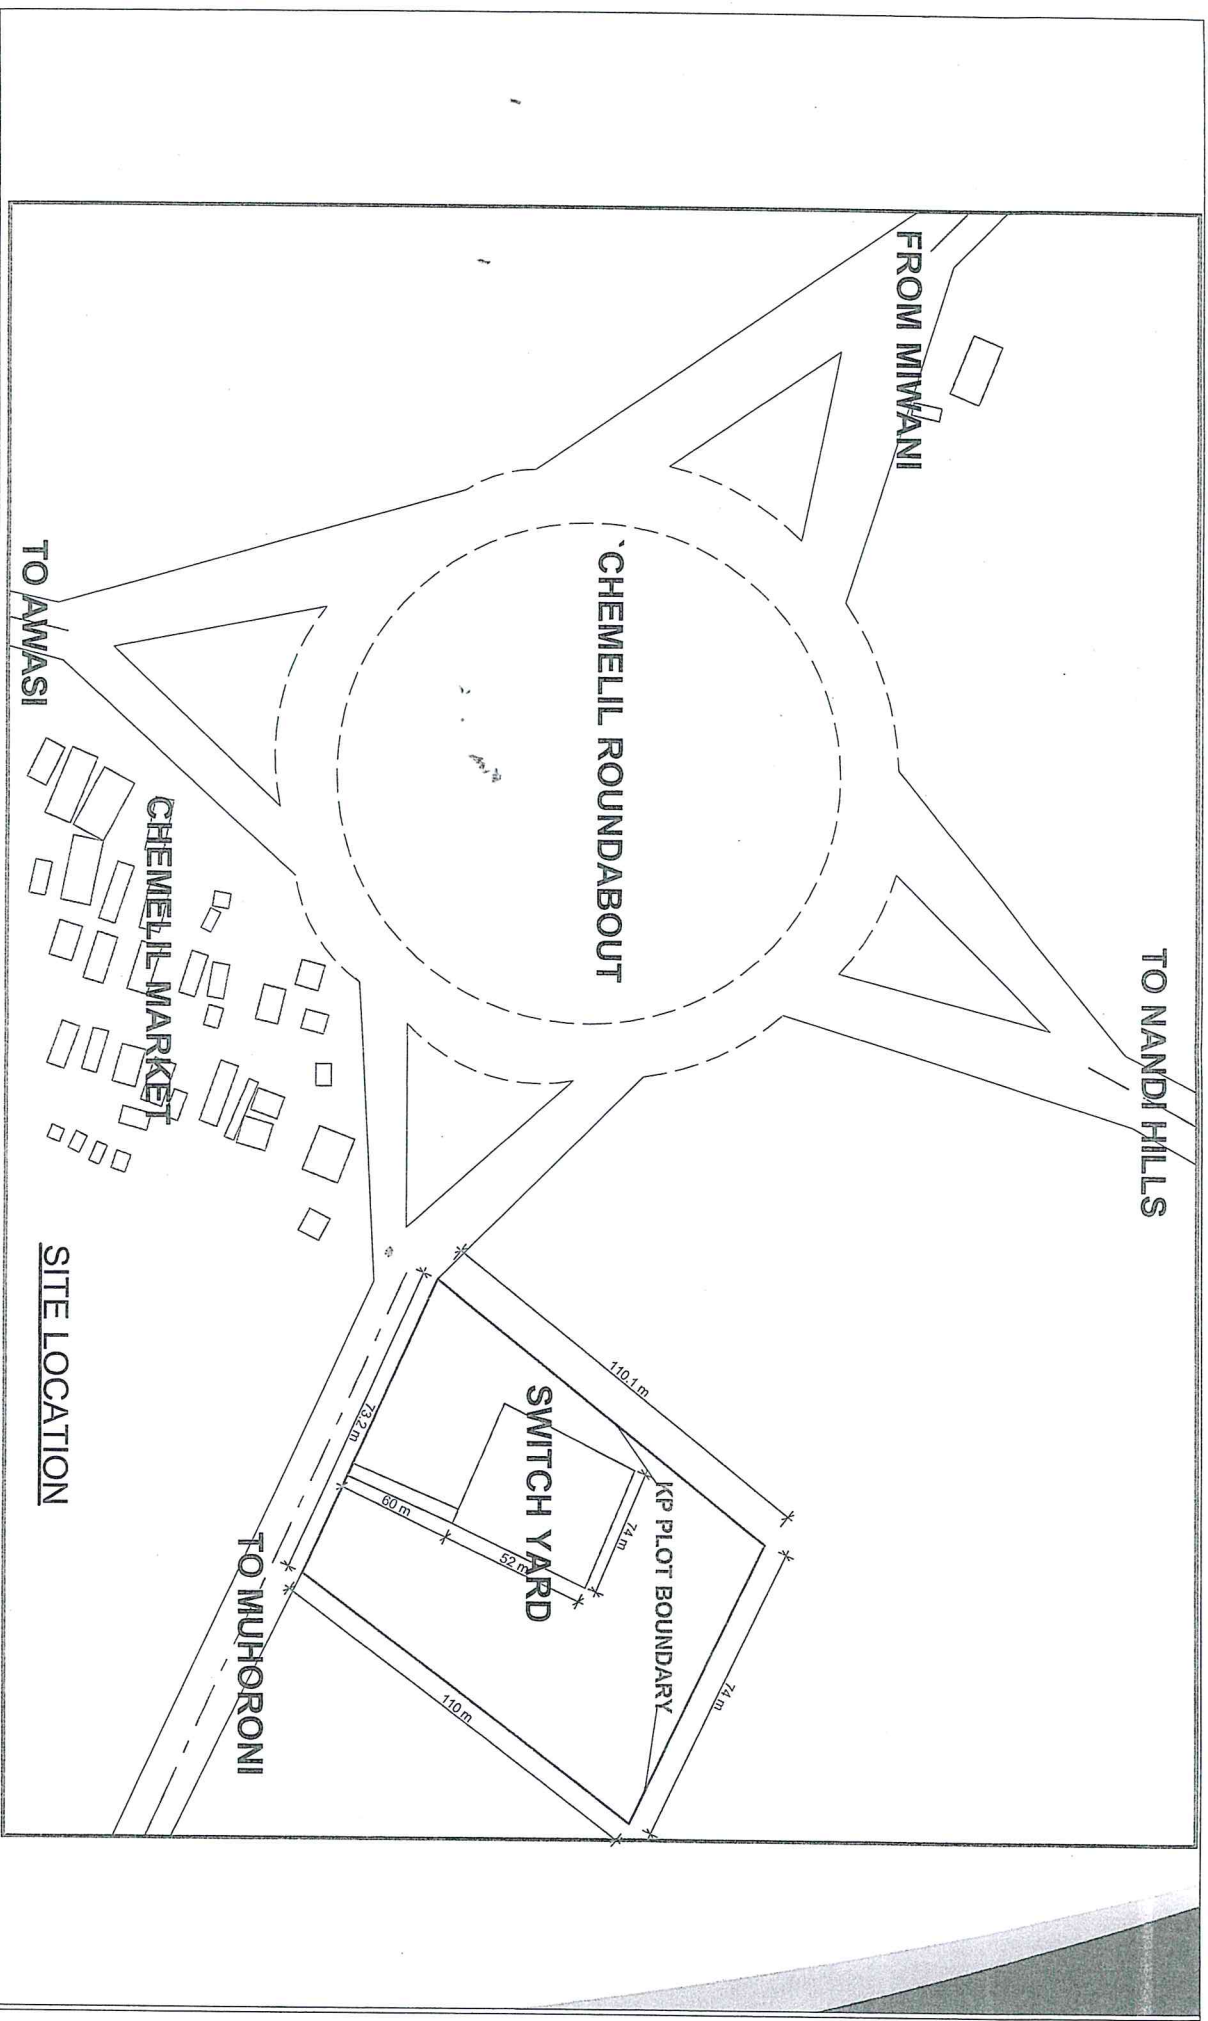

Name	Designation	Signature	Date	RwID	CMD	Change Name	Date
DRAWN BY : Domenic Muchangi	Building Technician-CO	<i>[Signature]</i>	31/5/17				
CHECKED BY : Solomon Were	Ag. Smt. Project Officer	<i>[Signature]</i>	31/5/17				
CHECKED BY : Mary Kasaria	Manager Admin&Property	<i>[Signature]</i>	31/5/17				
APPROVED BY : Eng. Dan Obiero	Regional Manager, West Kenya						

JOB TITLE: PROPOSED CHEMELL PERIMETER WALL ON PLOT LR. NO..... KISUMU COUNTY SITE PLAN & location DRAWING	
 Kenya Power	
Drawing Scale	1:2300
Sheet NO. 2	