


North Elevation

West Elevation

East Elevation

South Elevation

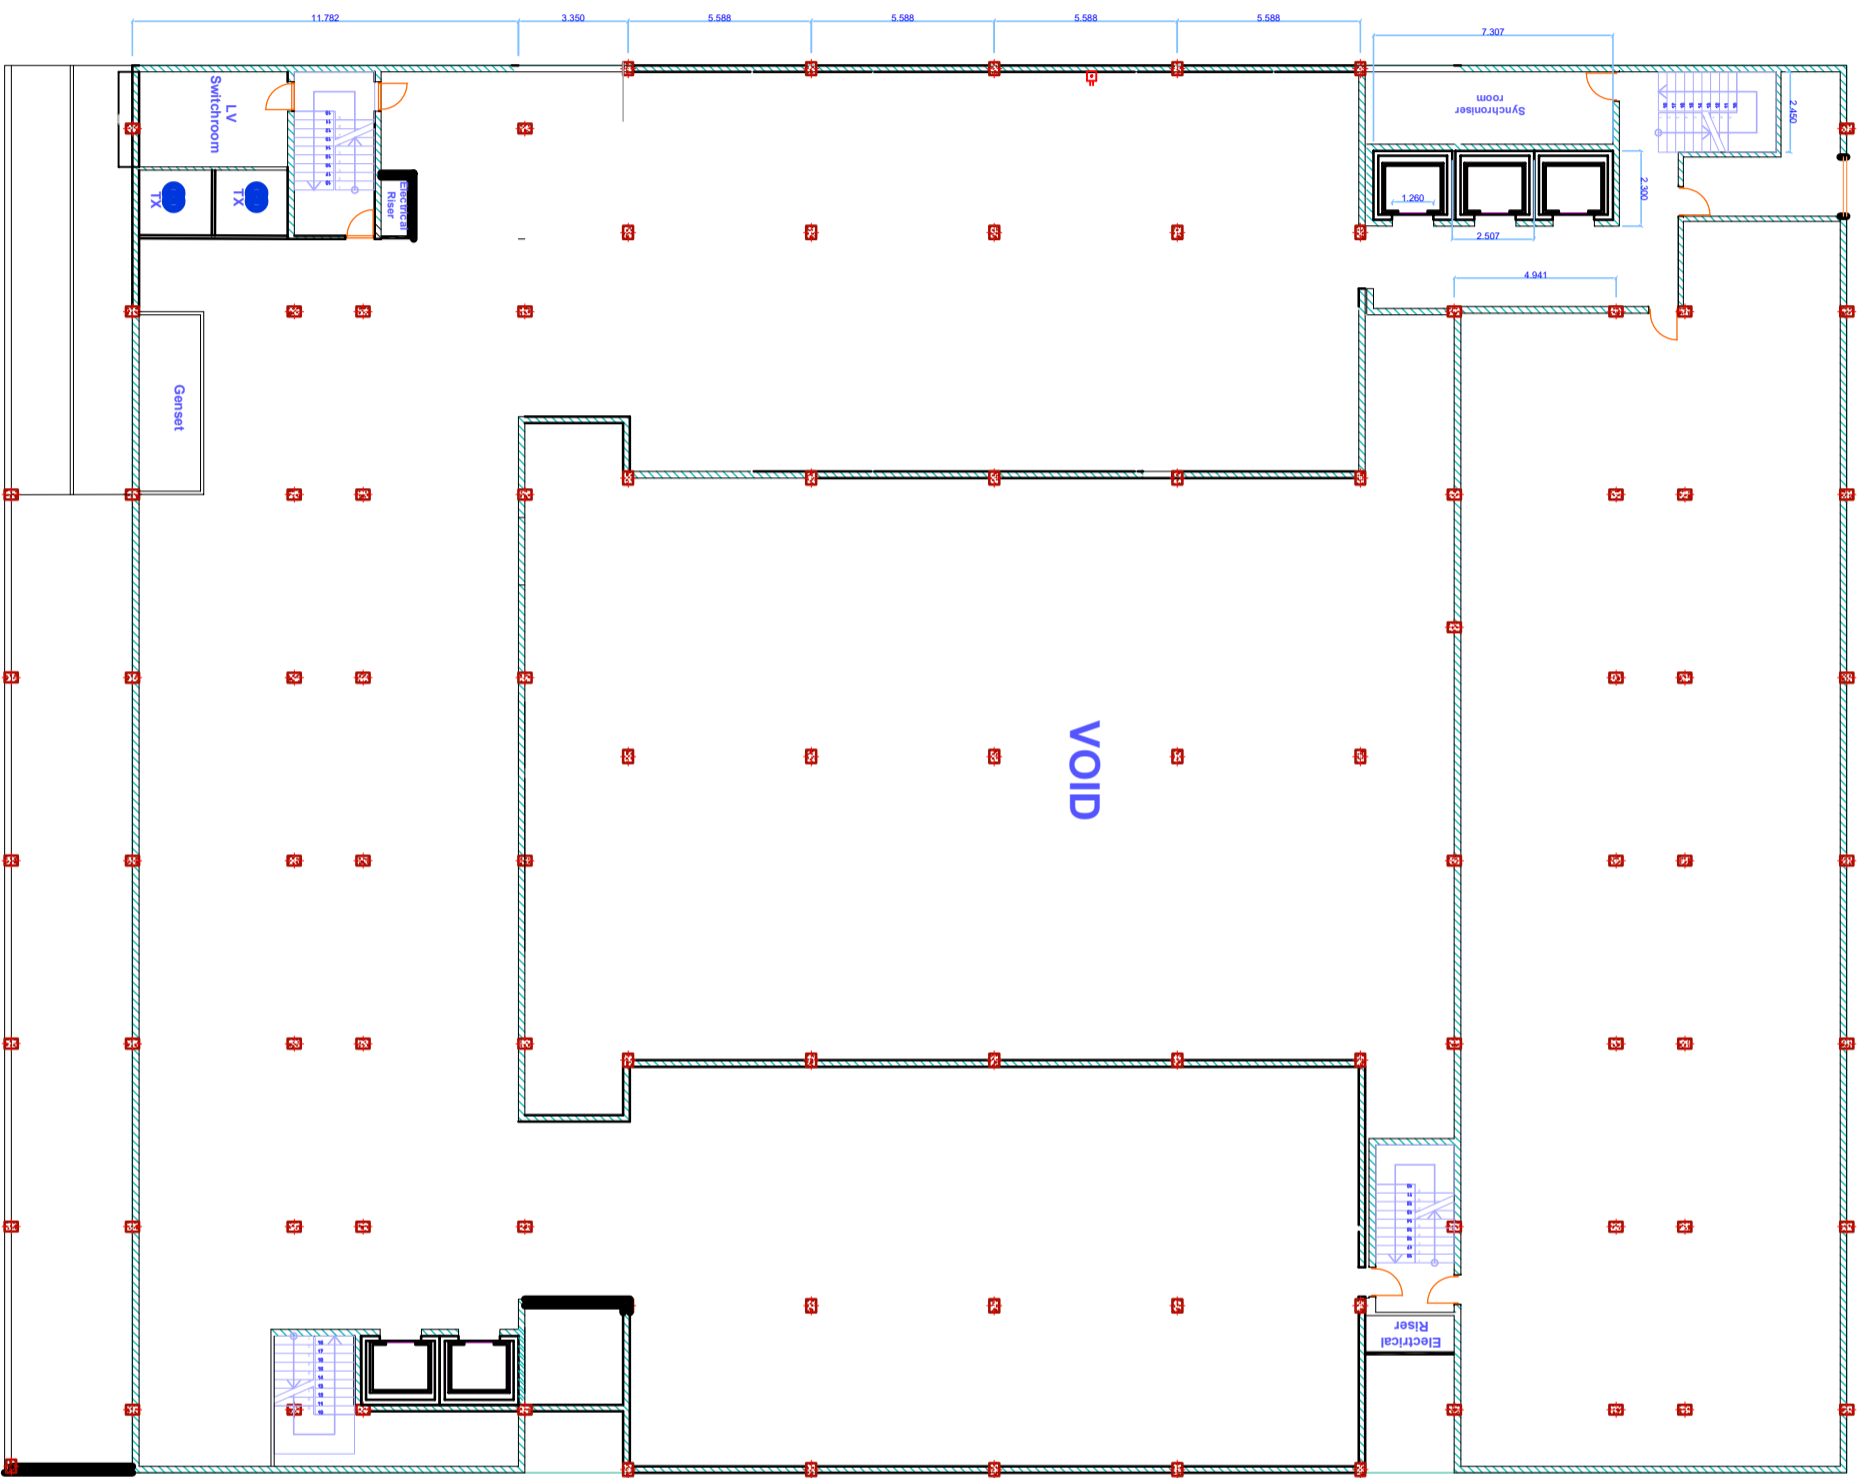

GENERAL NOTES

- 1 All dimensions in the drawing are in MM
- 2 Do not scale from this drawing. Use figured dimensions ONLY.
- 3 All Drawings must be read in conjunction with architectural and mechanical Enggs. layouts
- 4 positions of outlets to be marked and approved prior to installation of boxes
- 5 The positions of various electrical items as shown on the drawings are provisional, final positions to be confirmed in the detailed working drawings.
- 6 The contractor shall check all door swings and ensure the switches are installed on the lock side

REVISION NOTES

NO

Project: **NEW LV SWITCHBOARD FOR ELECTRICITY HOUSE NAIROBI.**

Client: **KENYA POWER**

Drawing Title: **GENERAL PLAN PLACEMENT OF DB, RISERS, LIFTS**

Scale: \_\_\_\_\_ Job No. \_\_\_\_\_

Revision No. \_\_\_\_\_

Date: **JAN 2019**

Designed: **C.K.M**

Drawn: **C.K.M**

Checked: **J.M.M**

Architect