



ELEVATION 04

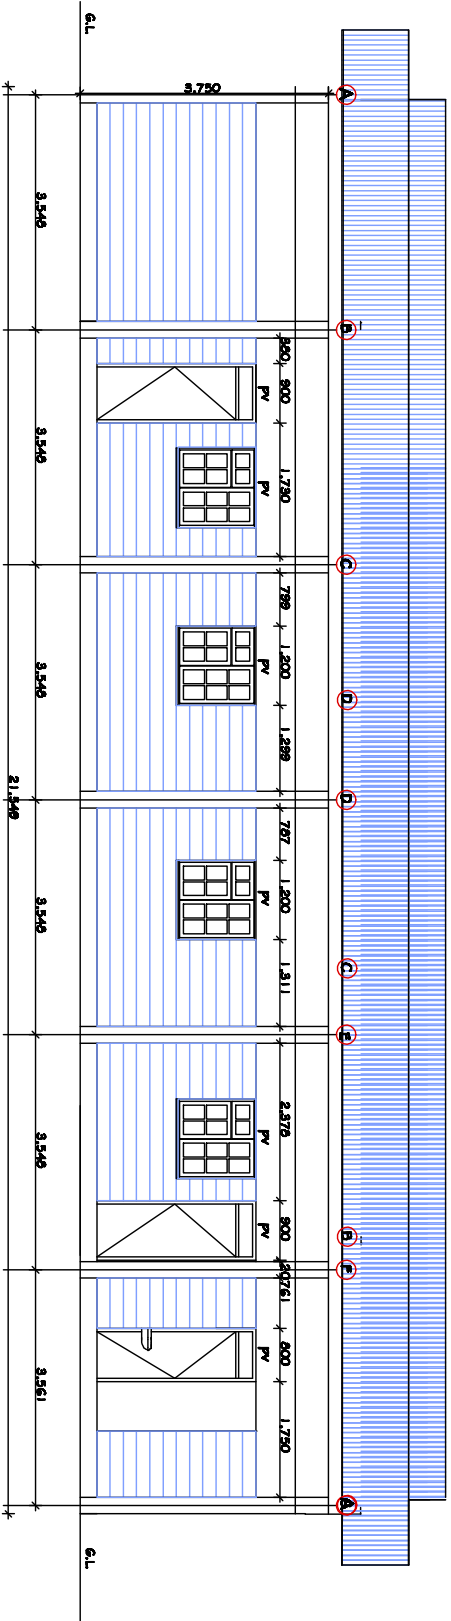

ELEVATION 03

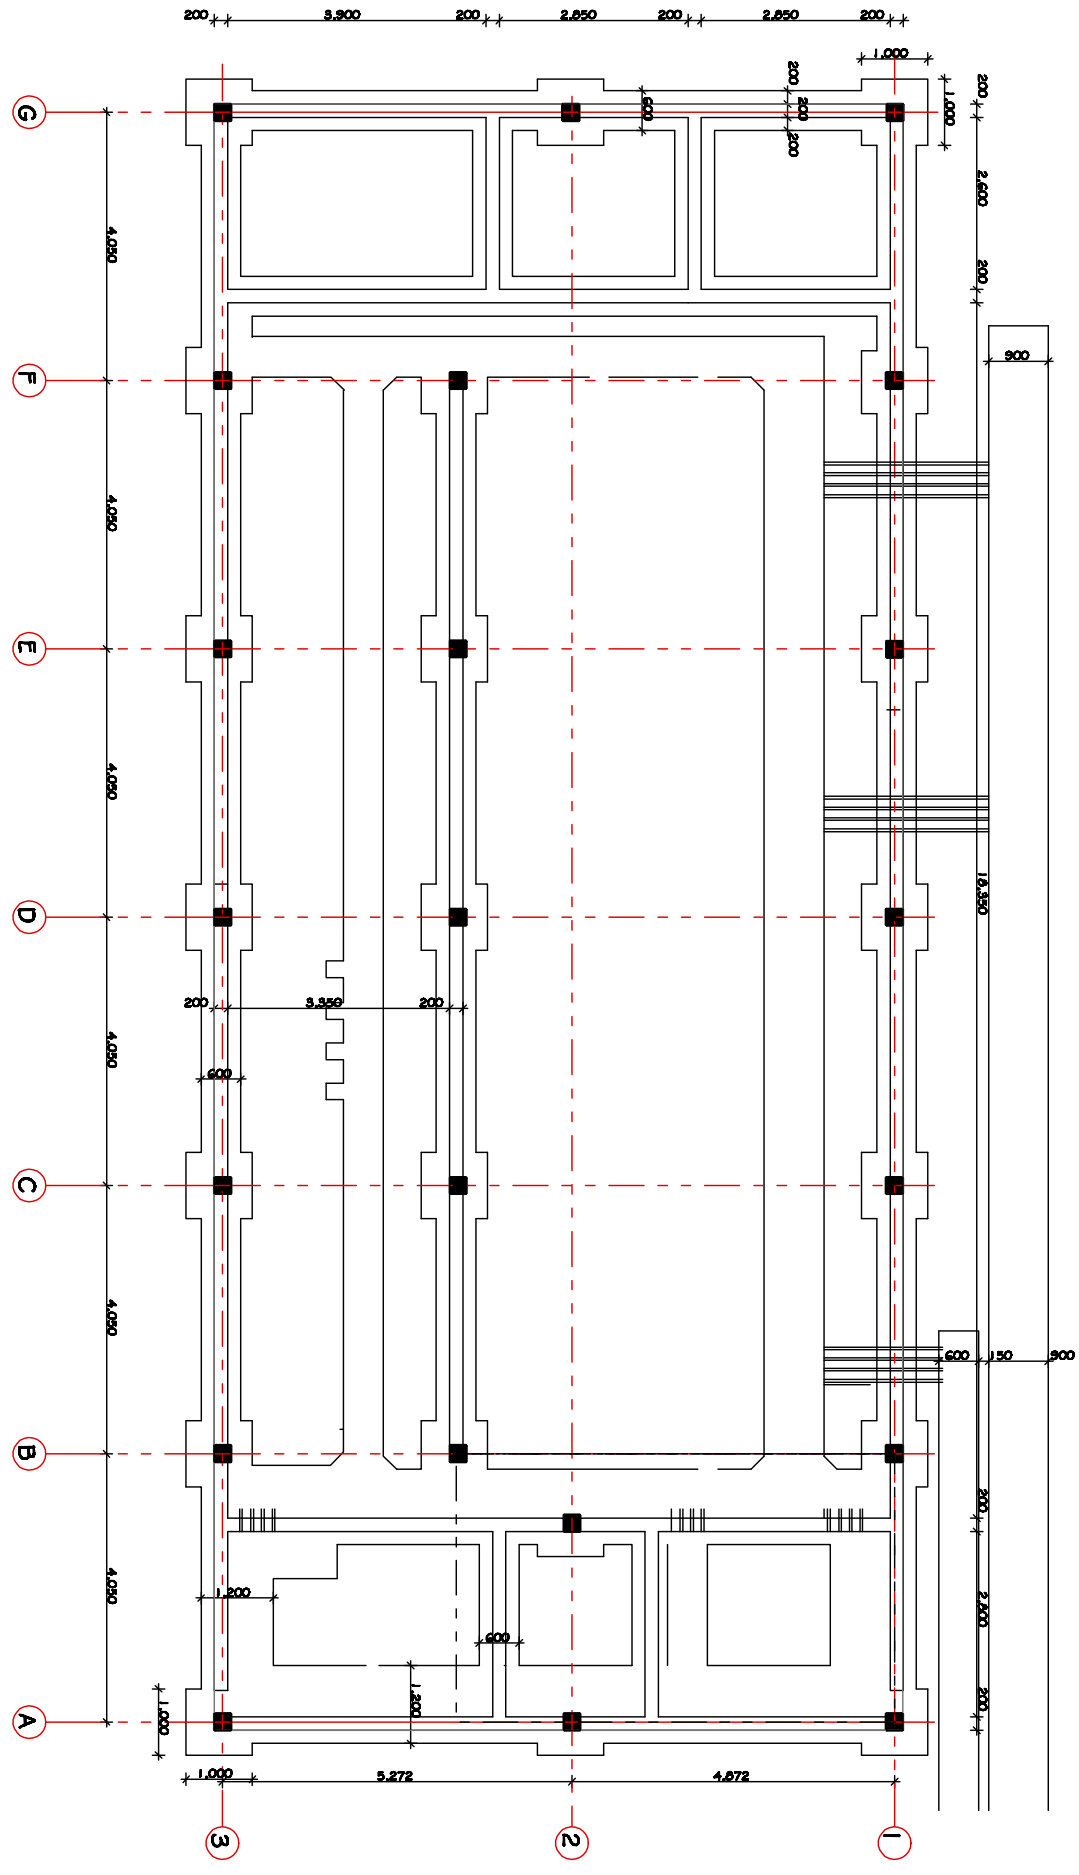

FOUNDATION FLOOR PLAN

APPROVED	NAME	DATE	SIGN

CHECKED	ENGINEER / JC	DATE	SIGN

CHECKED	ENGINEER / JC	DATE	SIGN

REVISION	DATE	SIGN	CHECKED	DATE

**DETAILS OF 11KV. CONTROL ROOM FOR UPTO 16 PANNELS**  
**(FROM 7.5 MVA TX INDOOR S/STN)**

SCALE 1 :50

SHEET 1A/1

K.P.&L.Co.Ltd

SK. No. 08280/B