



ELEVATION 04

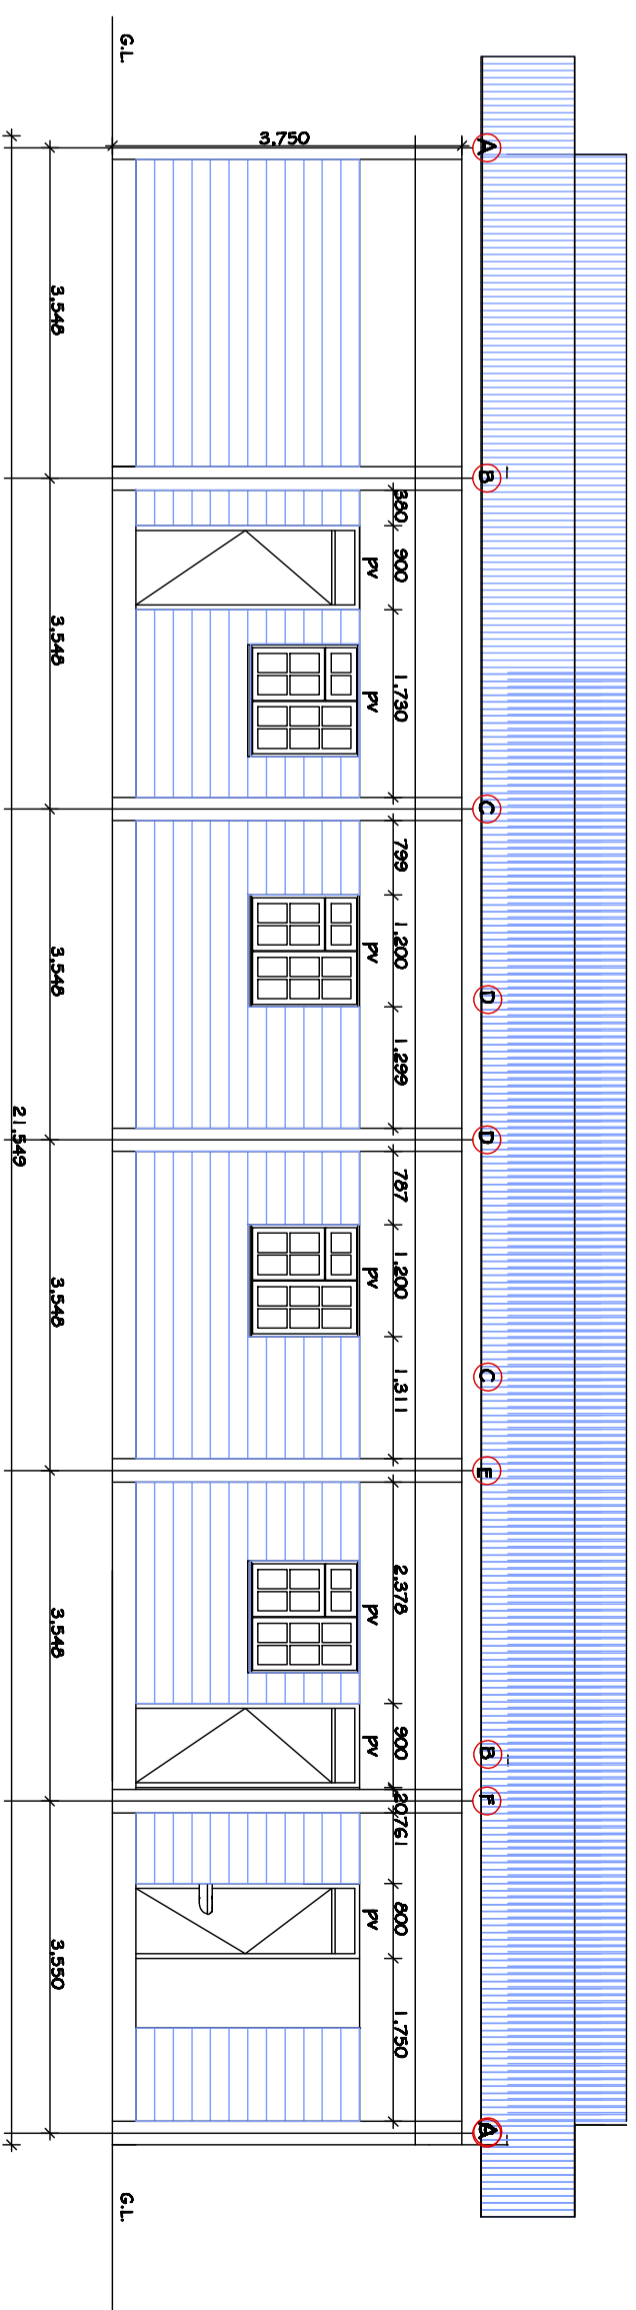

ELEVATION 03

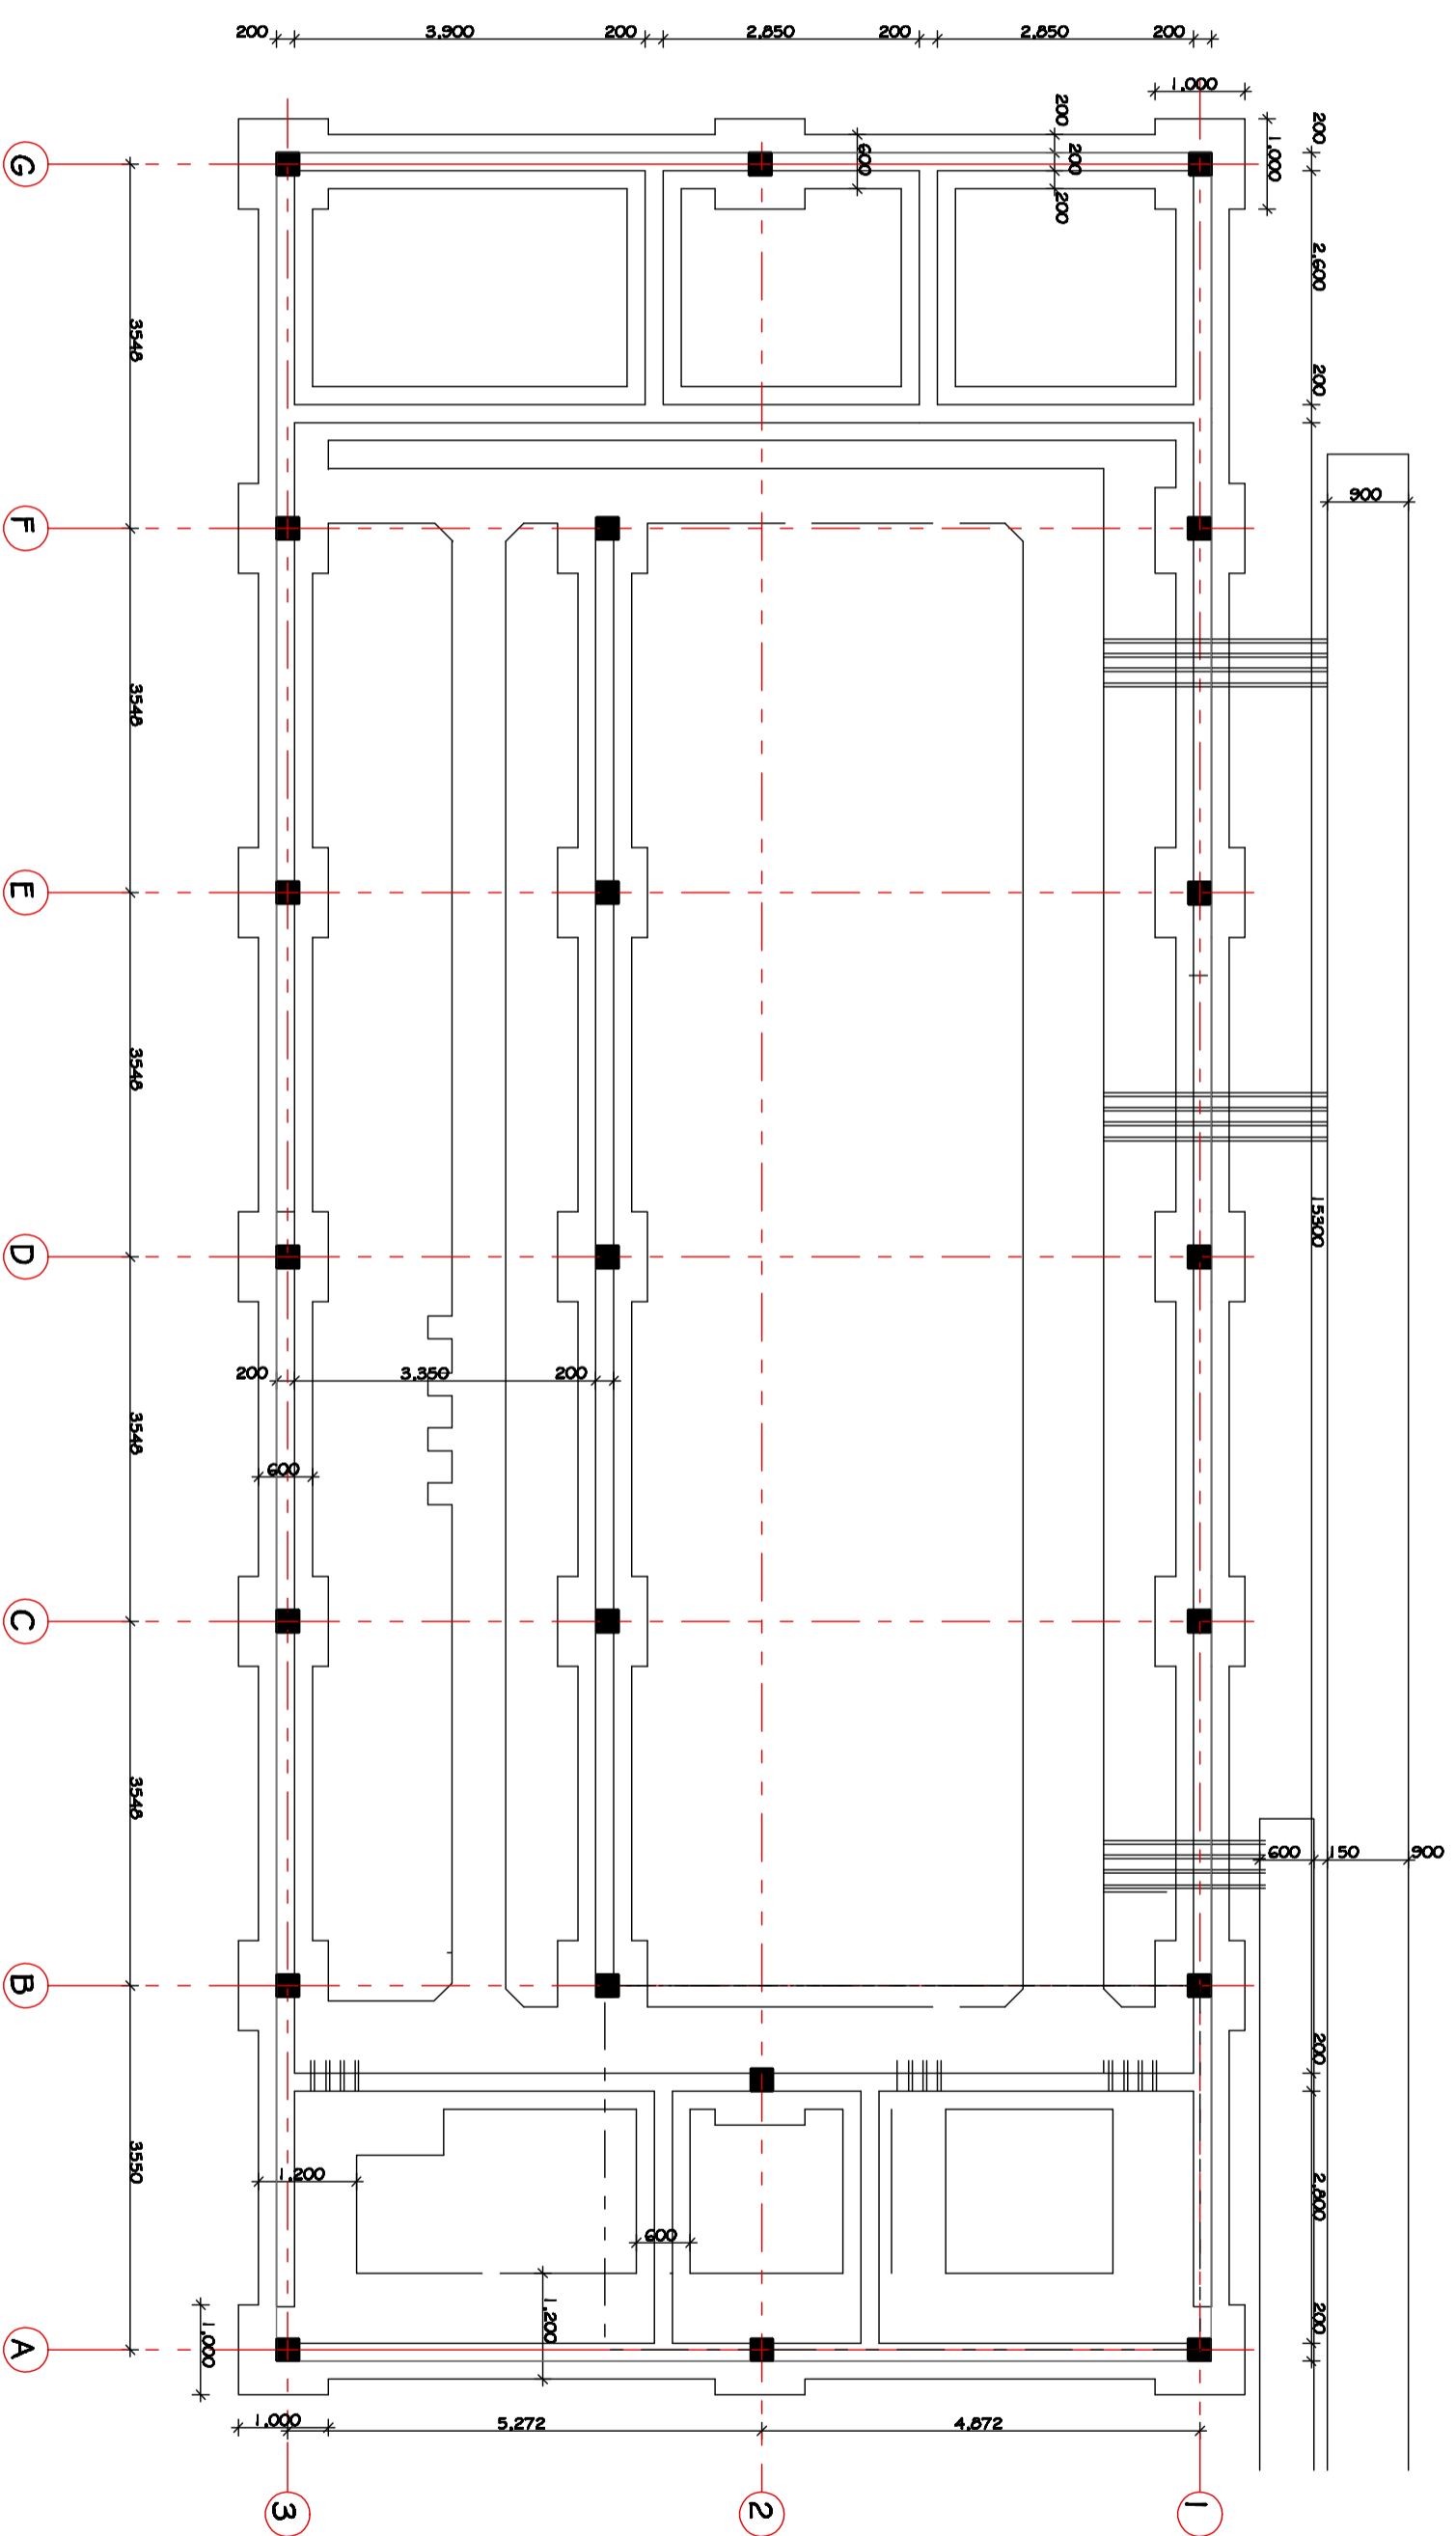

FOUNDATION FLOOR PLAN

SHEET 1A/1

APPROVED	NAME	DATE	SIGN

CHECKED ENGINEER I/C	REF	REVISION	DATE	SIGN	CHECKED	DATE
	1					
	2					
	3					
	4					
	5					
	6					

**DETAILS OF 11KV. CONTROL ROOM FOR UPTO 13 PANNELS
(FROM 7.5 MVA TX INDOOR S/STN)**

K.P.&I.Co.Ltd

SK. No. 08280/B

SCALE 1 :50