




ELEVATION 01

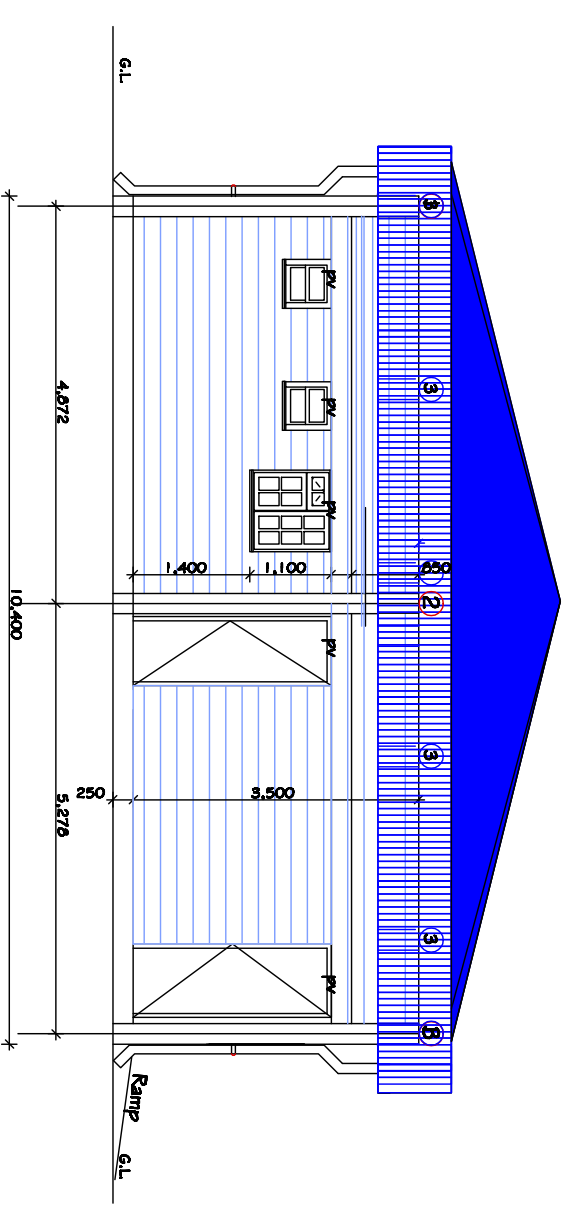

ELEVATION 02

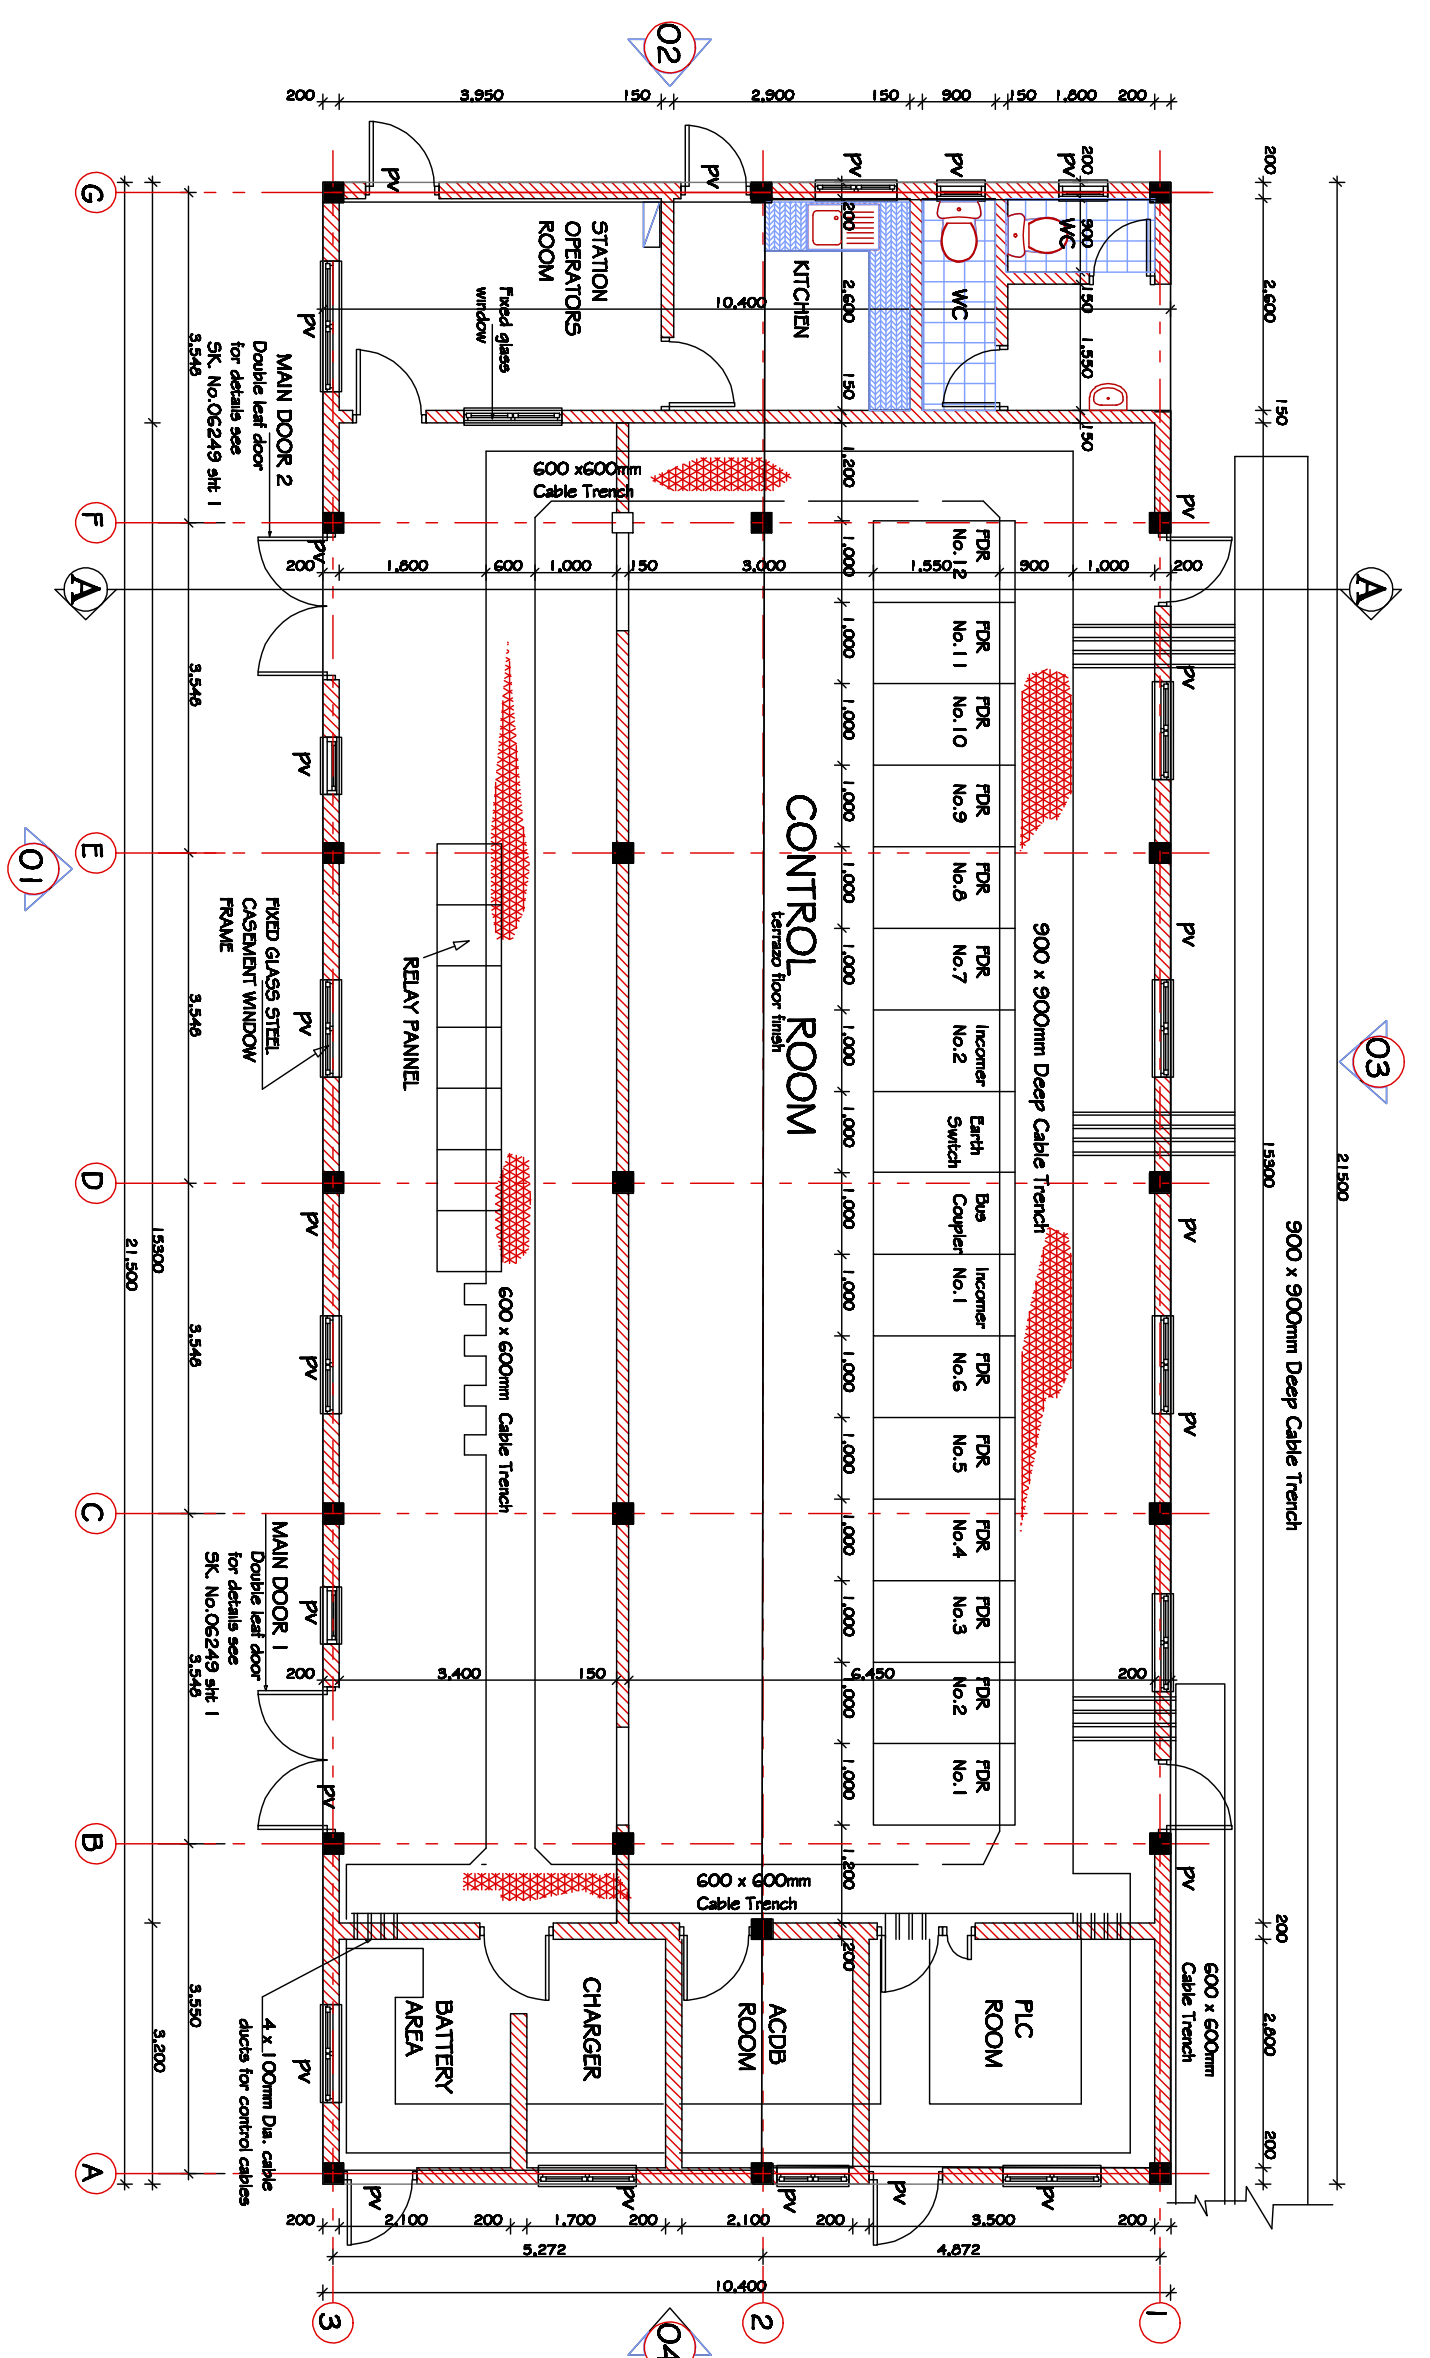


GROUND FLOOR PLAN

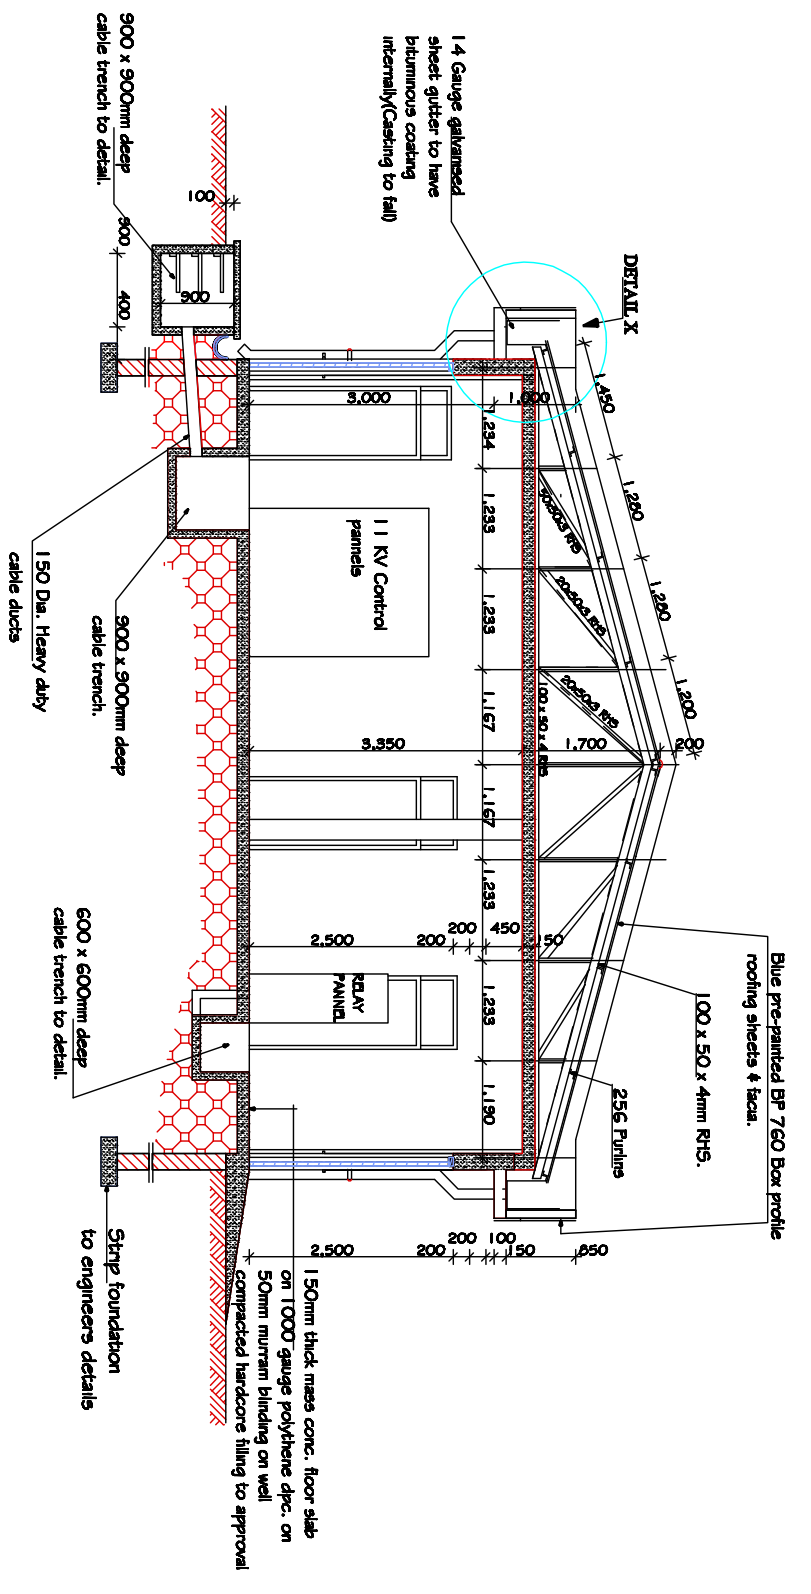

SECTION A - A

DETAIL X

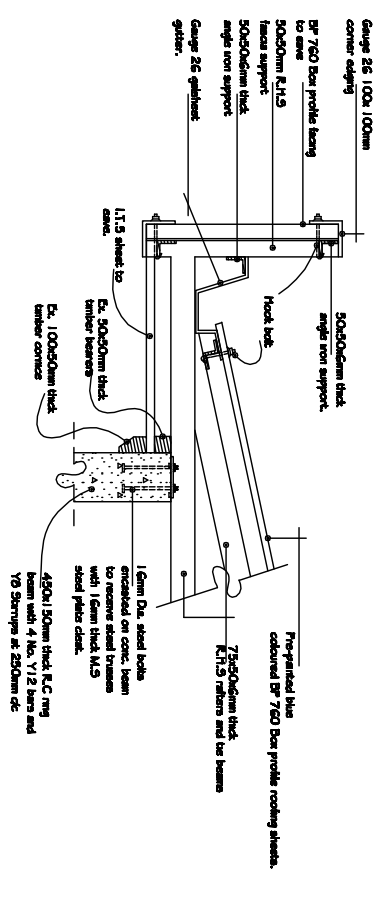

- Notes :-
- All dimensions are in MM.
 - For trench details see SK. No. 08280 sht 2B
 - For roof details see SK. No. 08280 sht 2B

APPROVED	NAME	DATE	SIGN
ENGINEER I/C	B. GATHEB		
ENGINEER I/C	B. GATHEB		
PRINCIPAL DRAWMAN	M. K. KHAMRANI		
DRAWN	M. K. KHAMRANI		
TRACKED			

REVISION	DATE	SIGN	CHECKED	DATE
1				
2				
3				
4				
5				
6				

**DETAILS OF 11KV. CONTROL ROOM FOR UPTO 13 PANNELS
(FROM 7.5 MVA TX INDOOR S/STN)**

SCALE 1:100

SHEET 1A

K.P.&L.Co.Ltd

SK. No. 08280/B