



DETAIL Y
8No. OFF
SCALE 1:25

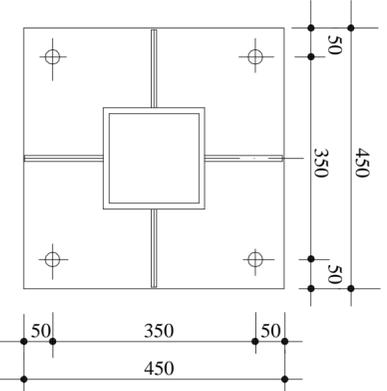

DETAILS OF 20mm THICK PLATE BASE
(6mm thick)
SECTION A-A


APPROVED	DATE	NAME	SIGN

CHECKED ENGINEER I/C			
CHECKED PRINCIPAL D/MAN		B. Gaiho	
DRAWN	21/07/2009	S.M. Kimani	<i>Kimani</i>
TRACED			

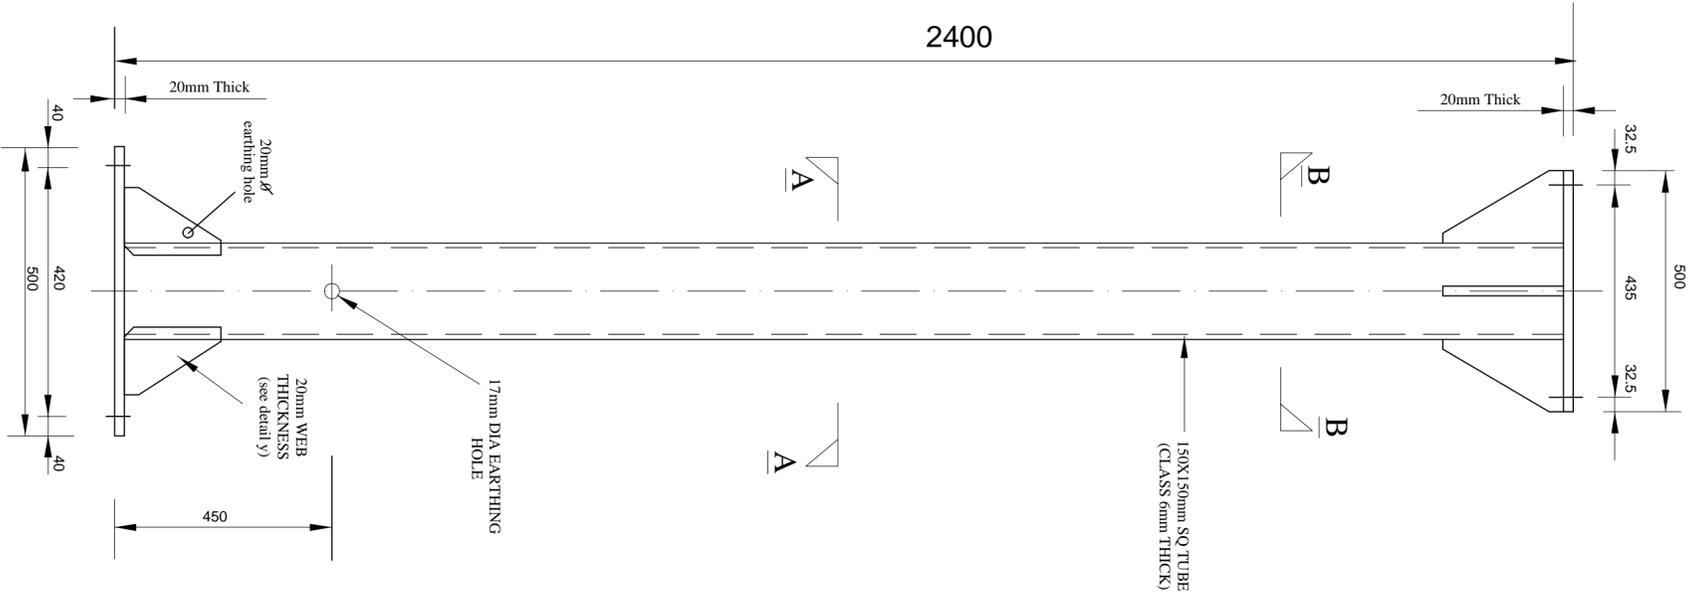


CTs ELEVATION


REF	REVISION	DATE	SIGN	CHECKED	DATE
1					
2					
3					
4					
5					
6					

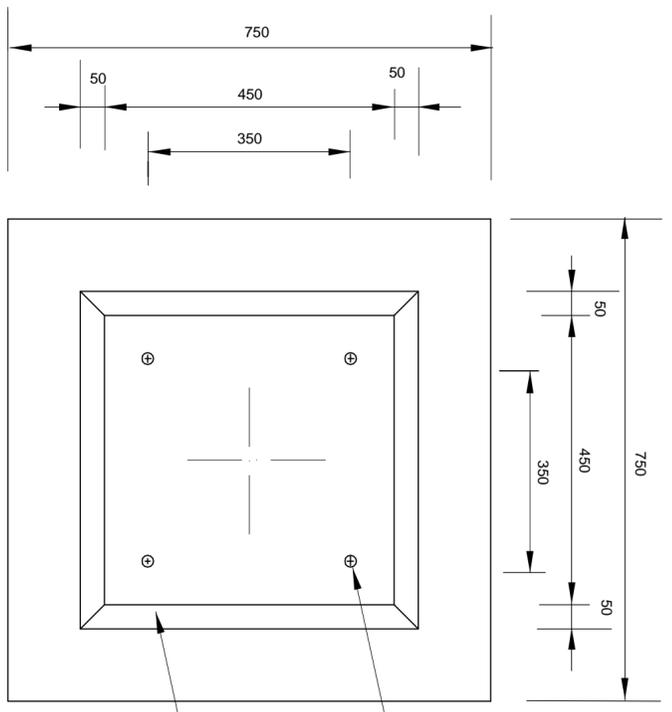

FOUNDATION PLAN

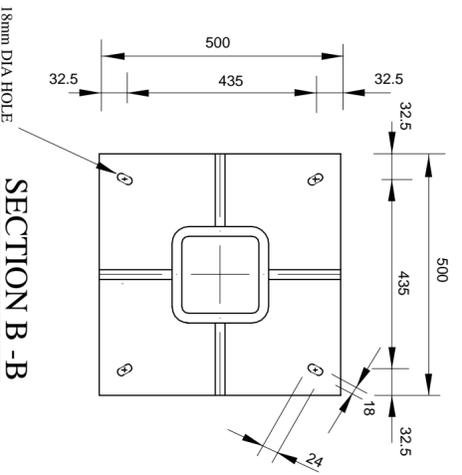

SECTION B-B

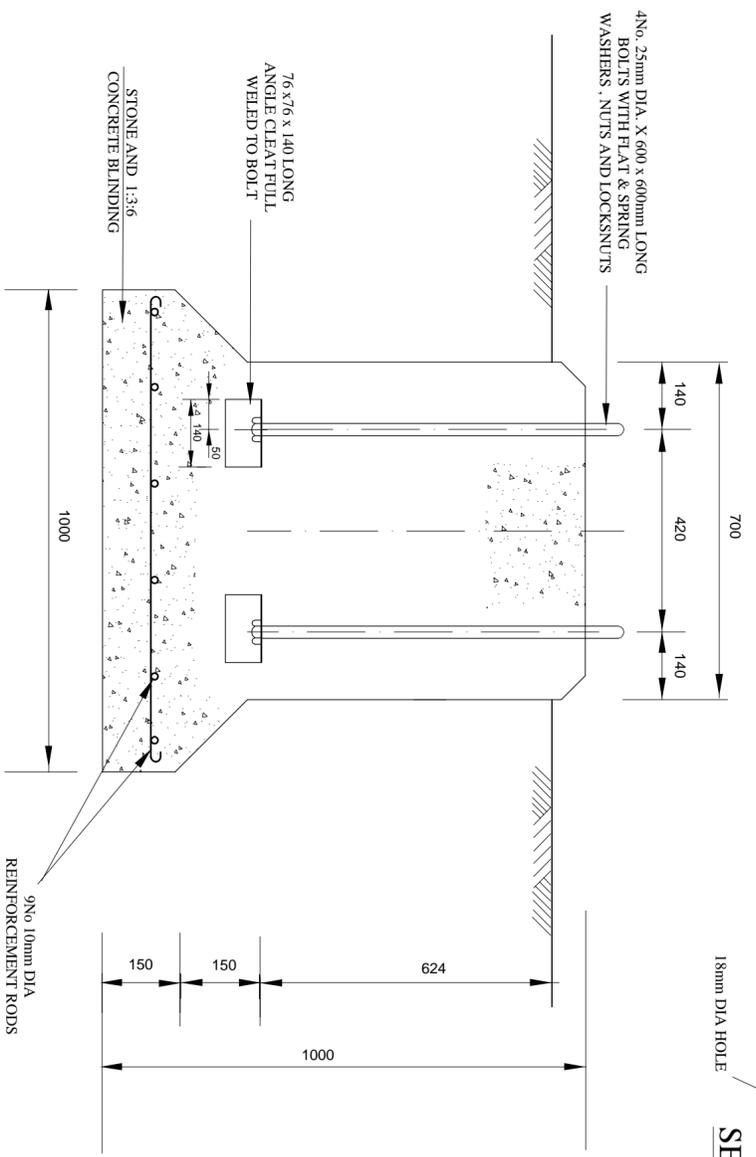

FOUNDATION PLAN

SHEET 3C

DETAILS OF 66KV CTs & VTs. STRUCTURE - STEEL

SCALE 1:10

K. P. & L. Co. Ltd

SK. No. 08409

