



APPROVED	NAME	DATE	SIGN
CHECKED			
ENGINEER	B. Galho		
PRINCIPAL D.M.A.N.			
DRAWN	S.M. Kimm	30/7/2010	<b>Kimm</b>
TRACED			

REF	REVISION	DATE	SIGN	CHECKED	DATE
1					
2					
3					
4					
5					
6					

PLAN AT THE TOP

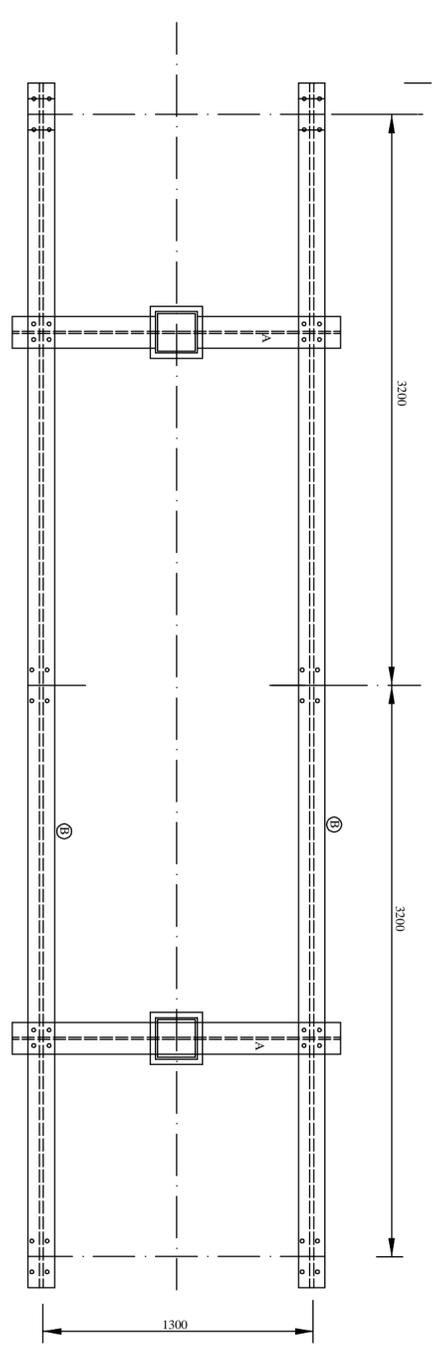


FRONT ELEVATION

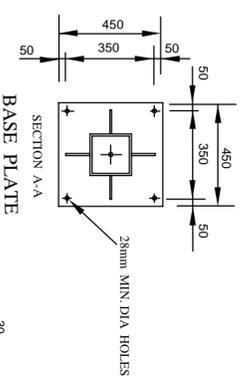

BASE PLATE

END ELEVATION

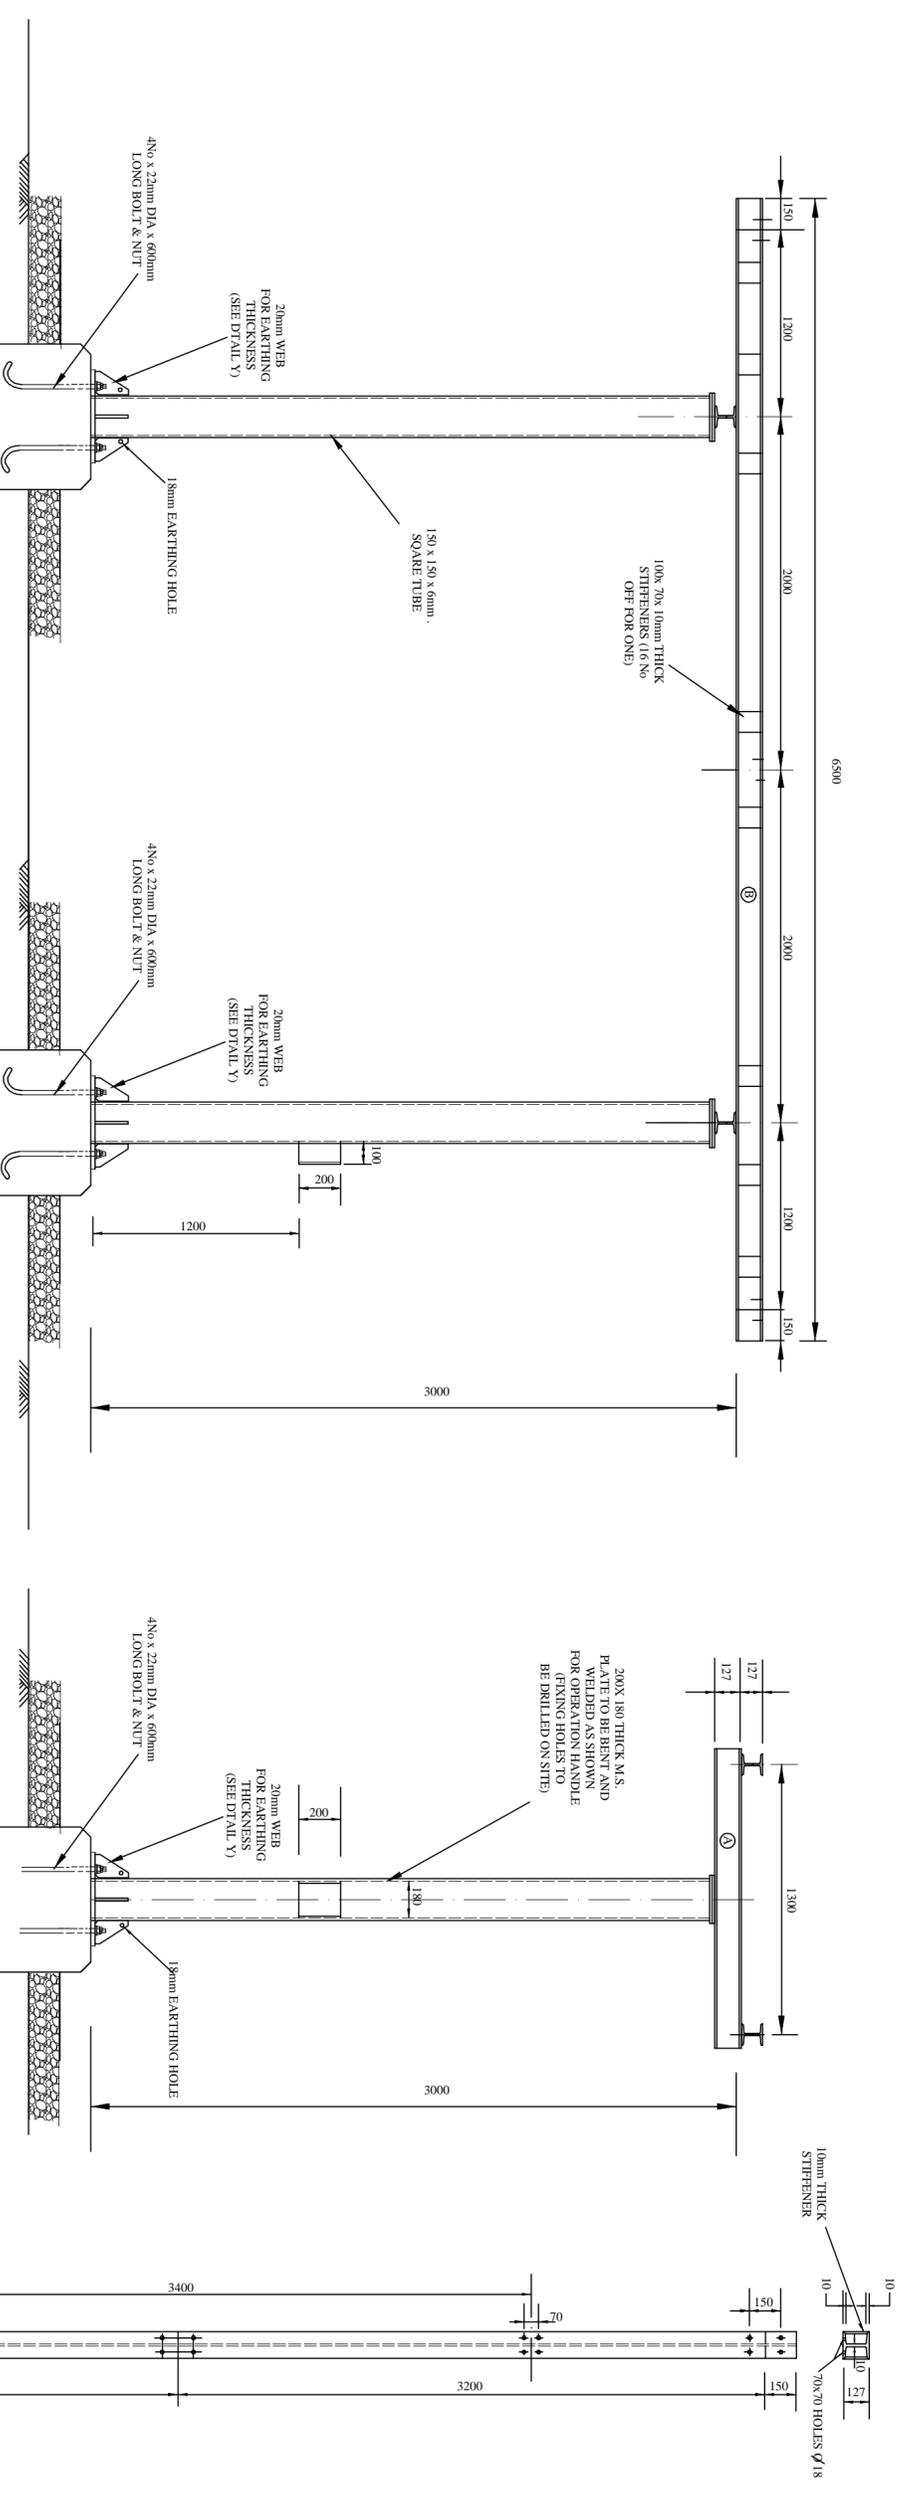

BASE PLAN



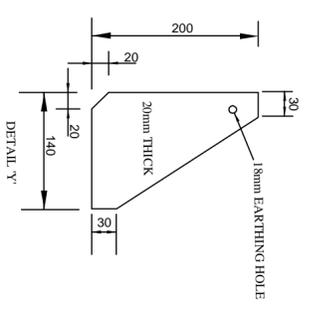


PLATE WELDED TO SECTION AT THE BOTTOM

ITEM B

ITEM A

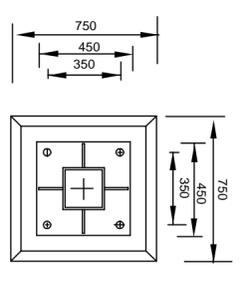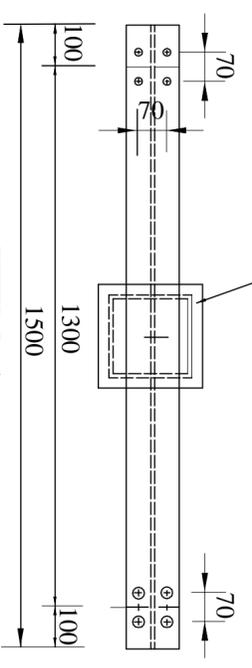

DETAILS OF 132KV ISOLATOR STRUCTURE

SCALE 1:100

K. P. & L Co. Ltd.  
SK. No. 08841