


# Section 4

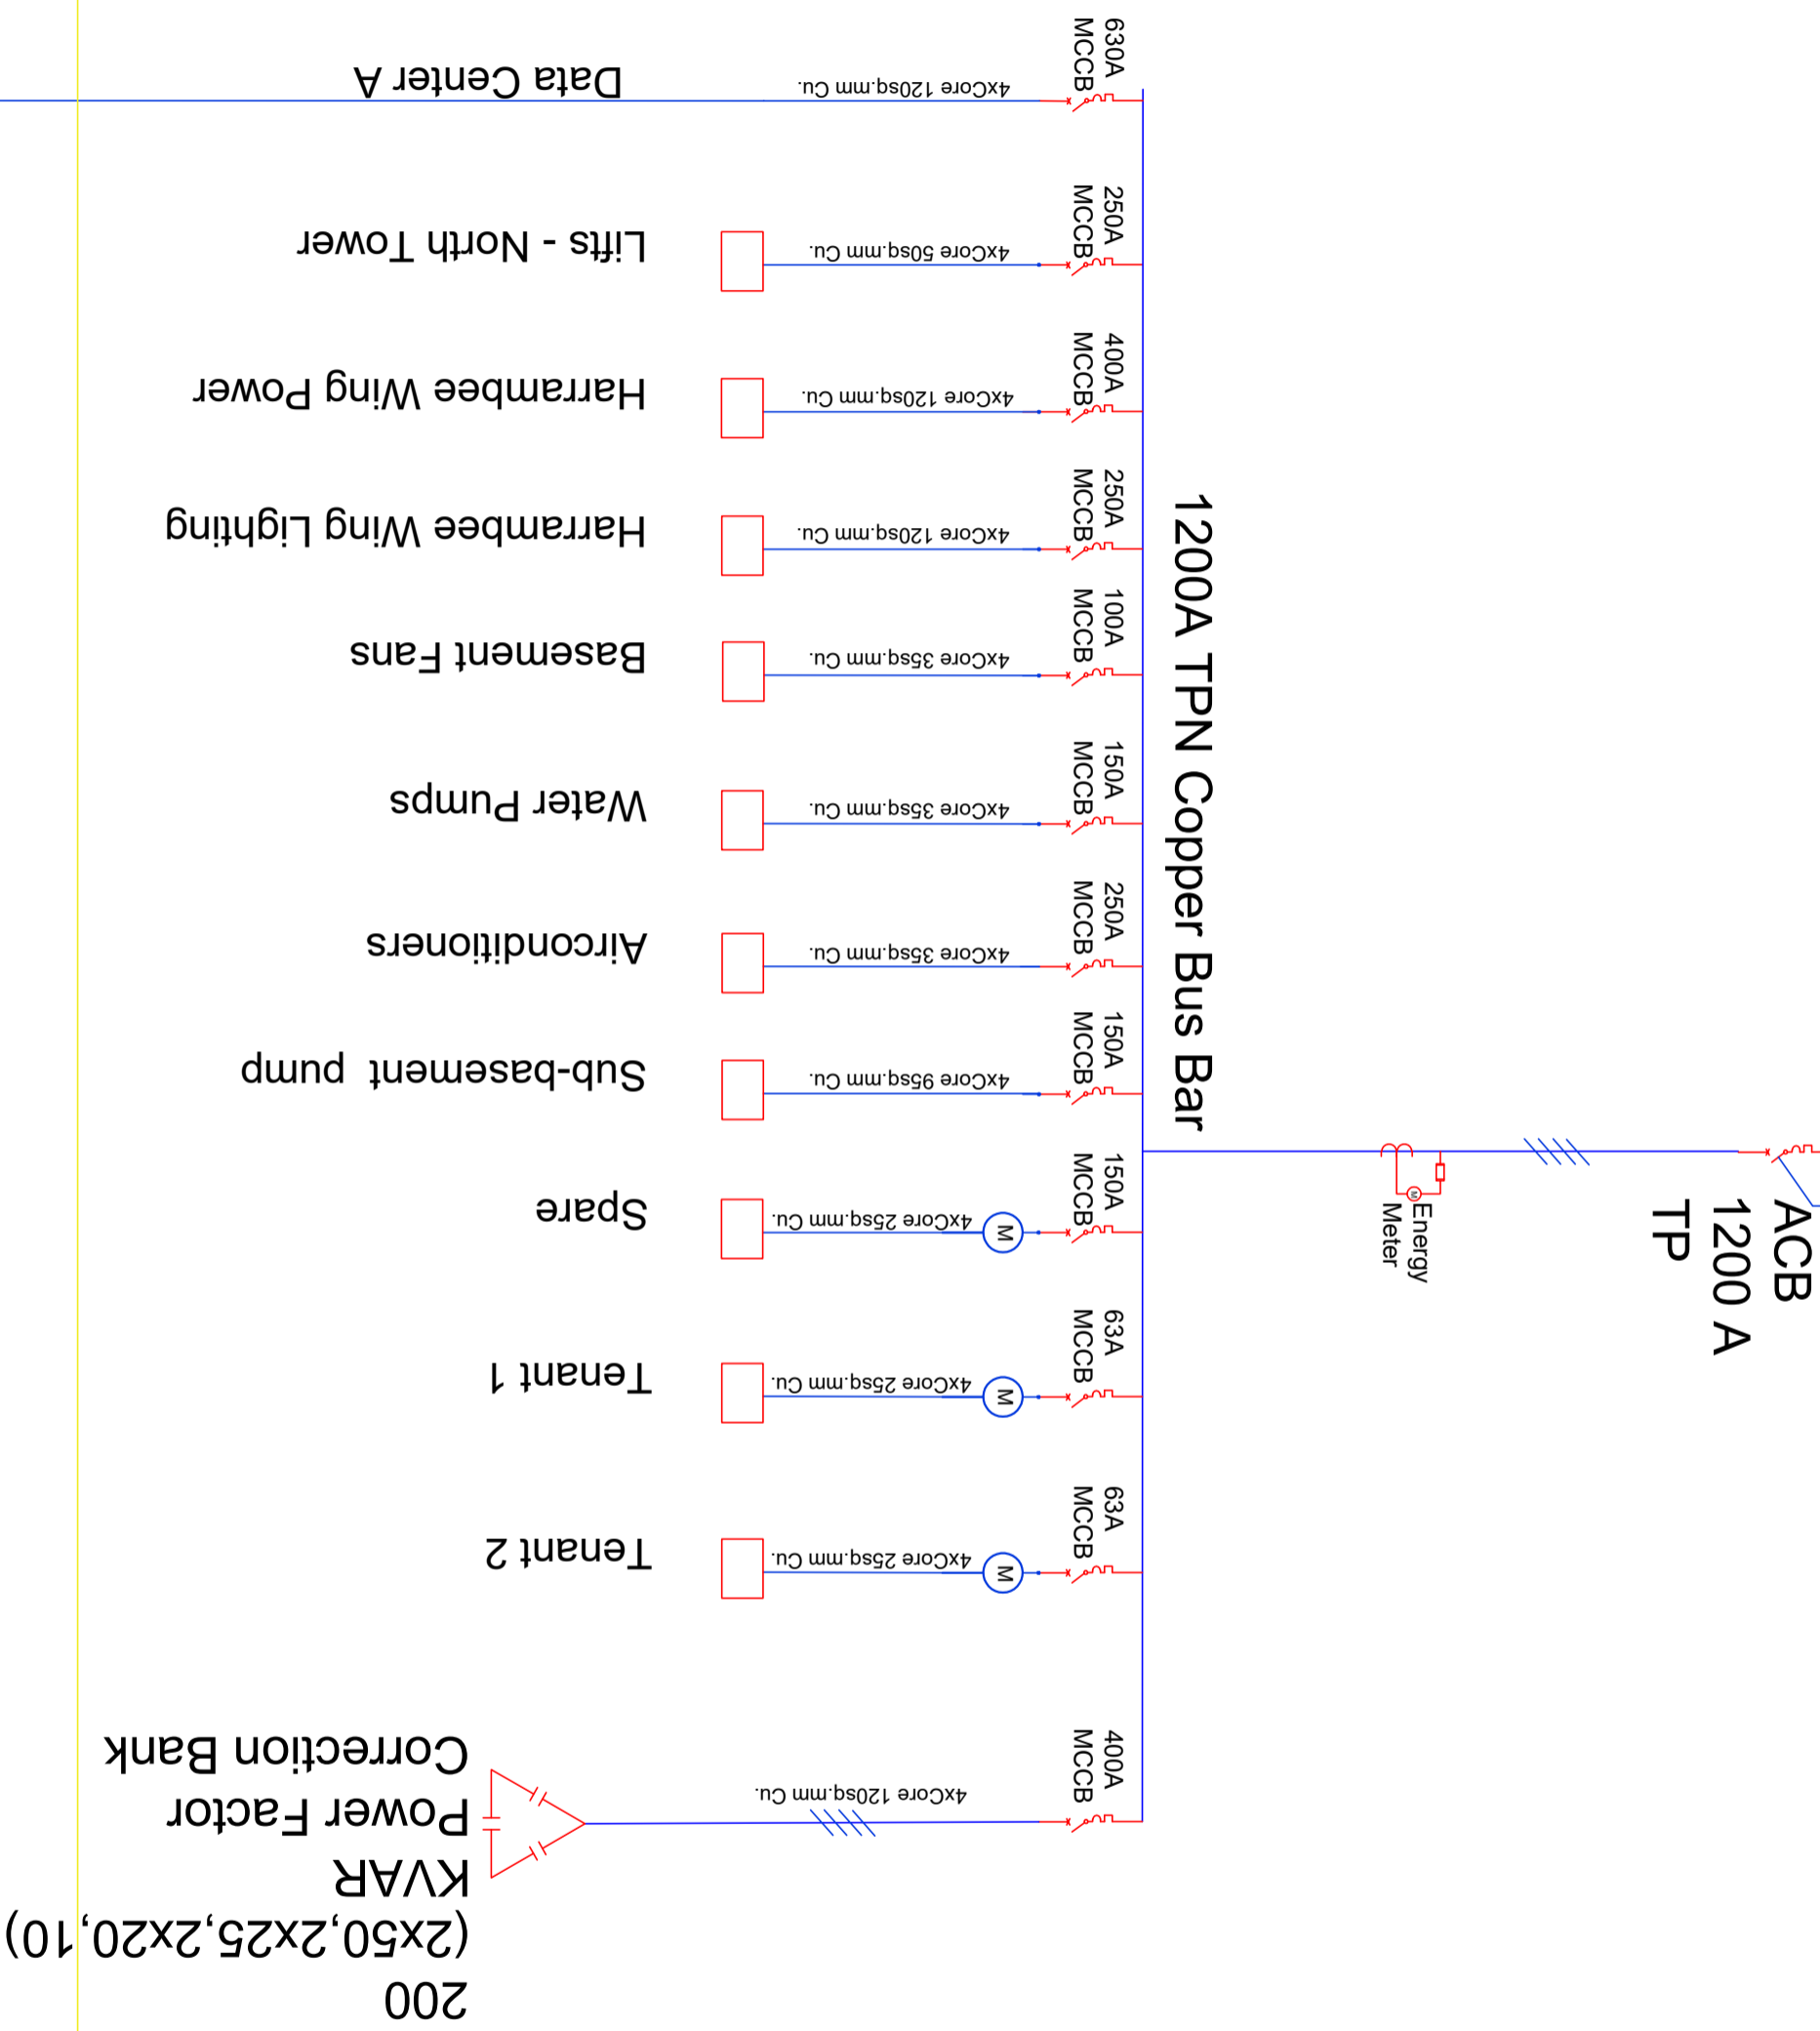

ACB  
1200 A  
TP

Energy  
Meter

1200A TPN Copper Bus Bar

Data Center A

Lifts - North Tower

Harrabee Wing Power

Harrabee Wing Lighting

Basement Fans

Water Pumps

Airconditioners

Sub-basement pump

Spare

Tenant 1

Tenant 2

200  
KVAR  
Power Factor  
Correction Bank

NO	GENERAL NOTES
1	All dimensions in the drawing are in MM
2	Do not scale from this drawing. Use figured dimensions ONLY
3	All Drawings must be read in conjunction with architectural and mechanical Engg. layouts
4	positions of outlets to be marked and approved prior to installation of boxes as shown on the drawings are professional. Final positions to be confirmed in the detailed working drawings
5	The contractor shall check all door swings and ensure the switches are installed on the lock side
6	

NO	REVISION NOTES

--

Project :  
NEW LV SWITCHBOARD  
FOR ELECTRICITY HOUSE  
NAIROBI.

Client  
KENYA POWER

Drawing Title  
LV SWITCHBOARD - PROPOSED  
(HARRABEE WING)

Scale	Job No.
Drawing No. <b>02</b>	Revision No.
Date JAN 2019	Designed: C.K.M
	Drawn: C.K.M
	Checked: J.M.M
	Architect