

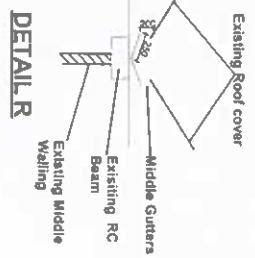
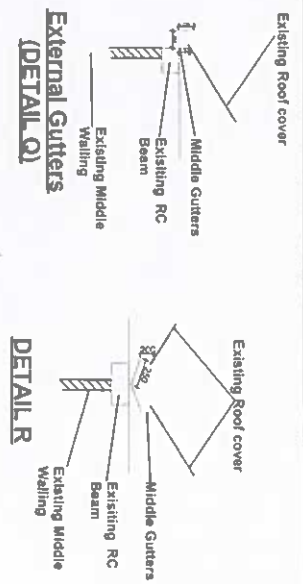


APP 0201 + II

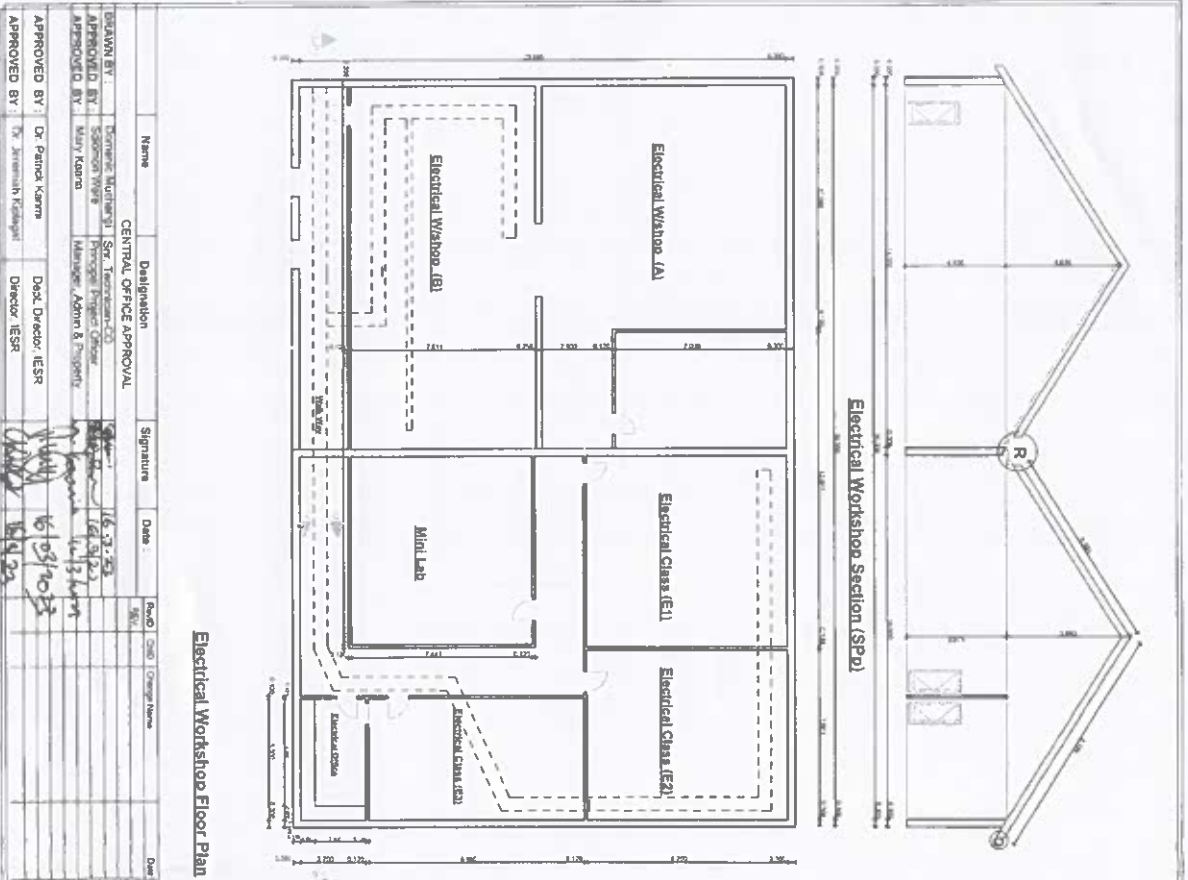

Drawing Scale 1:130

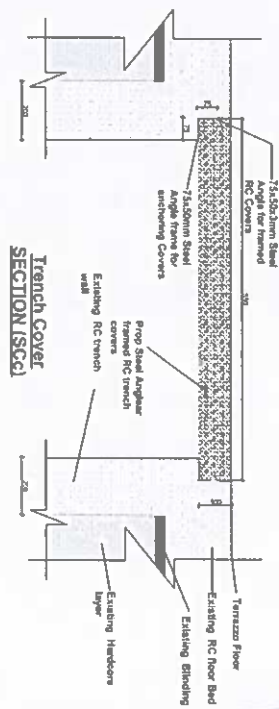

Drawing Scale 1:170

**Main works**

1. Replacement of- a) Leaking roof b) Fascial boards
2. Wall & Soffit painting
3. Windows louvers replacements
4. Replacement of flush doors
5. Remove existing PVC tiles & replace with None slip floor tiles
6. Replacement of Broken PCC paving slab
7. Cladding the wire meshed with flat sheet

**JOB TITLE:** PROPOSED CONSTRUCTION OF WATER TOWER AT ROYSAMBU OFFICE PLOT LR NO. .... NAROI COUNTY PERSPECTIVE PRESENTATION



Drawing Scale 1:25  
Sheet NO.