



DESIGNATION	DATE	SIGN
DRAWN BY SNR. TECHNICIAN		
CHECKED BY PRINCIPAL PROJECT OFFICER- ADMIN		
APPROVED BY MANAGER ADMIN & PROPERTY		
APPROVED BY USER		

**PROPOSED REHABILITATION OF 7TH FLOOR,  
STIMA PLAZA KITCHEN**  
KITCHEN CABINETS LAYOUT & PERSPECTIVE

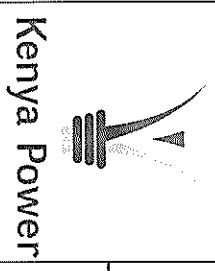


SHT NO.


Scale 1:40

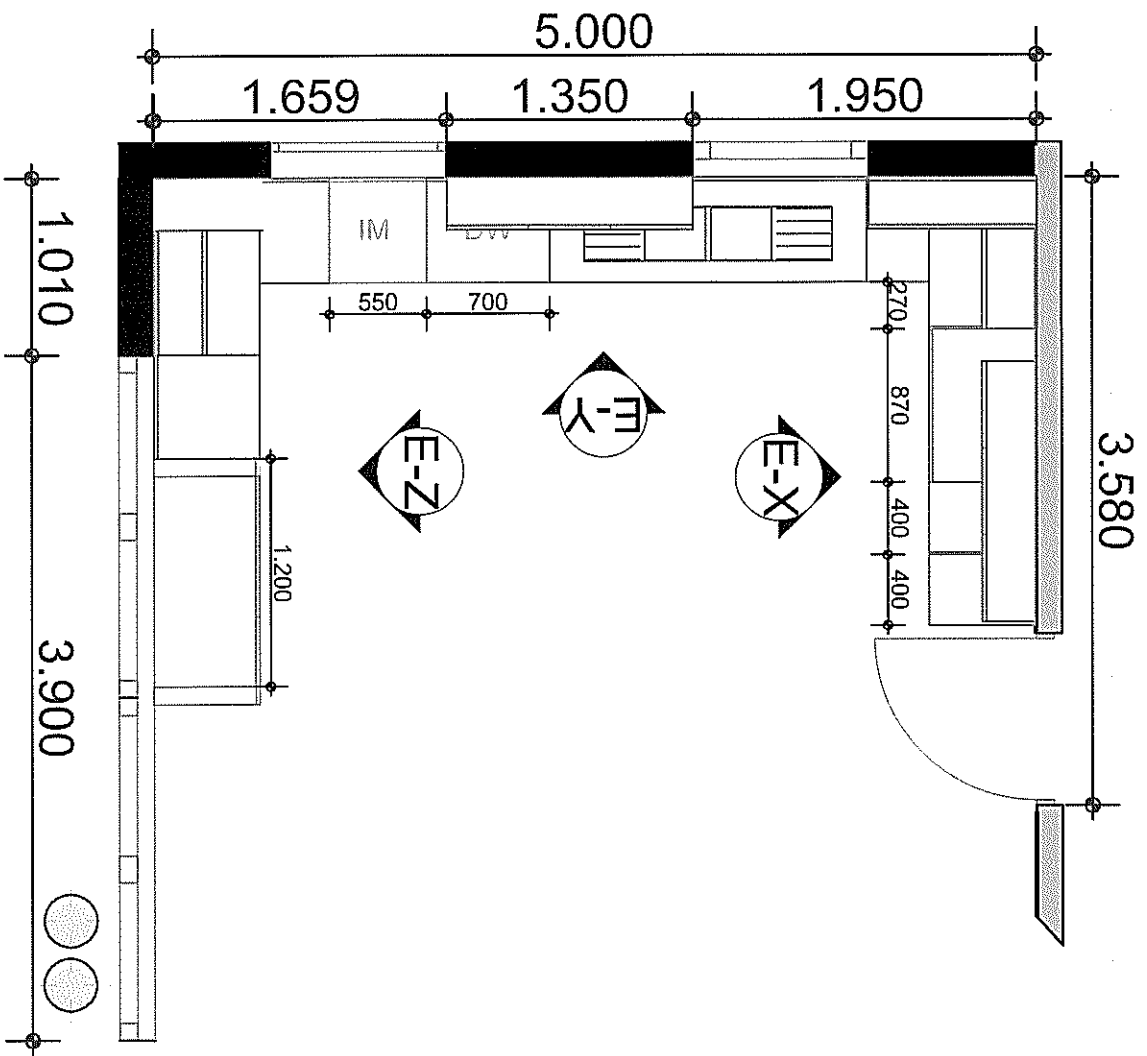


**KITCHEN LAYOUT**

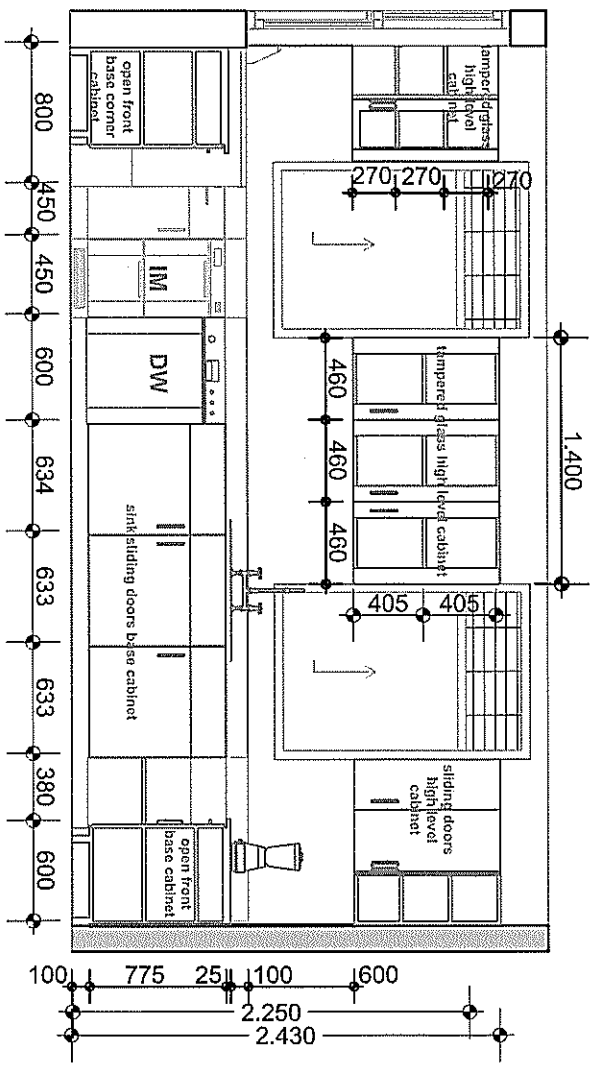

**Elevation (E-Y)**

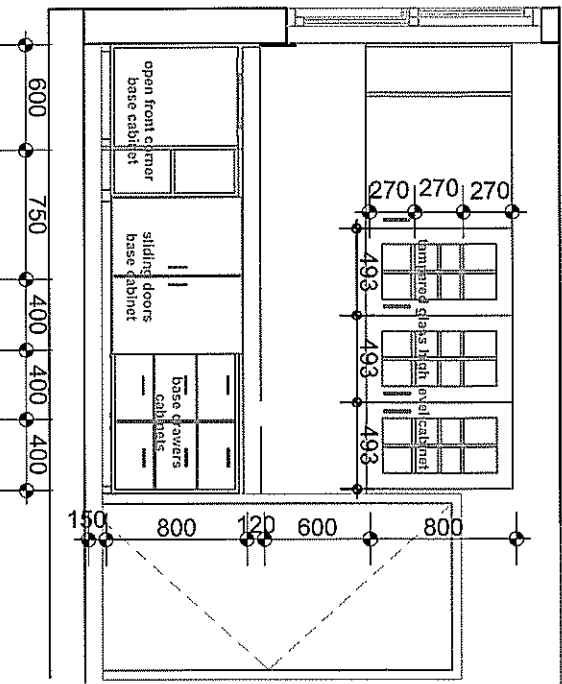

**Elevation (E-X)**




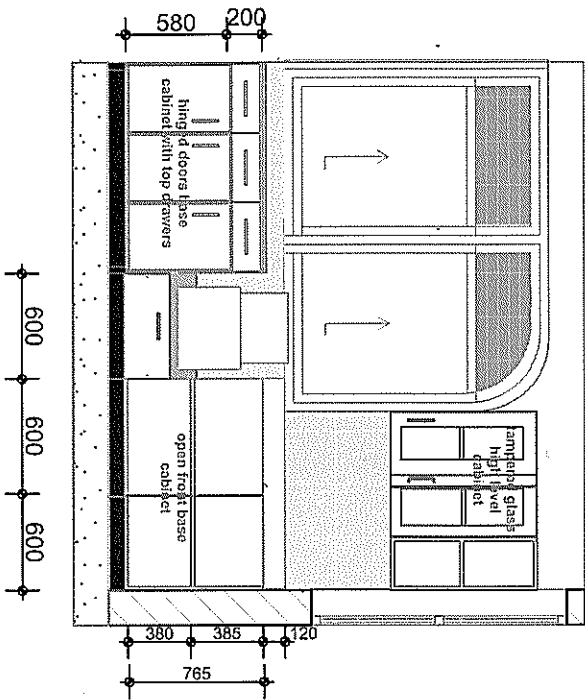


**Elevation (E-Z)**

**KITCHEN CABINETS LAYOUT & ELEVATIONS**

Scale 1:40

*Handwritten signature*

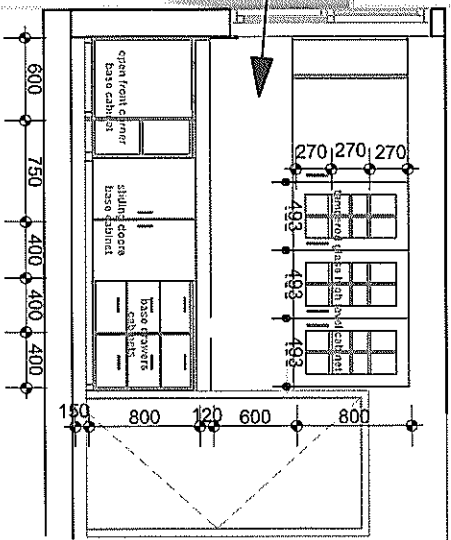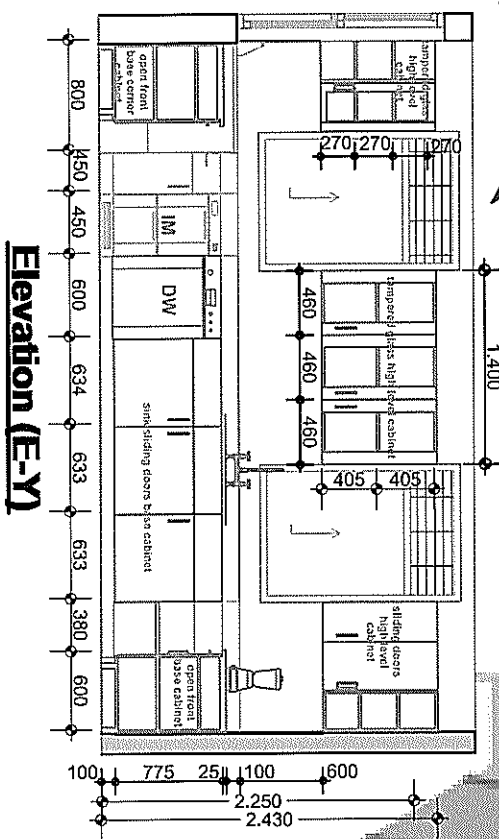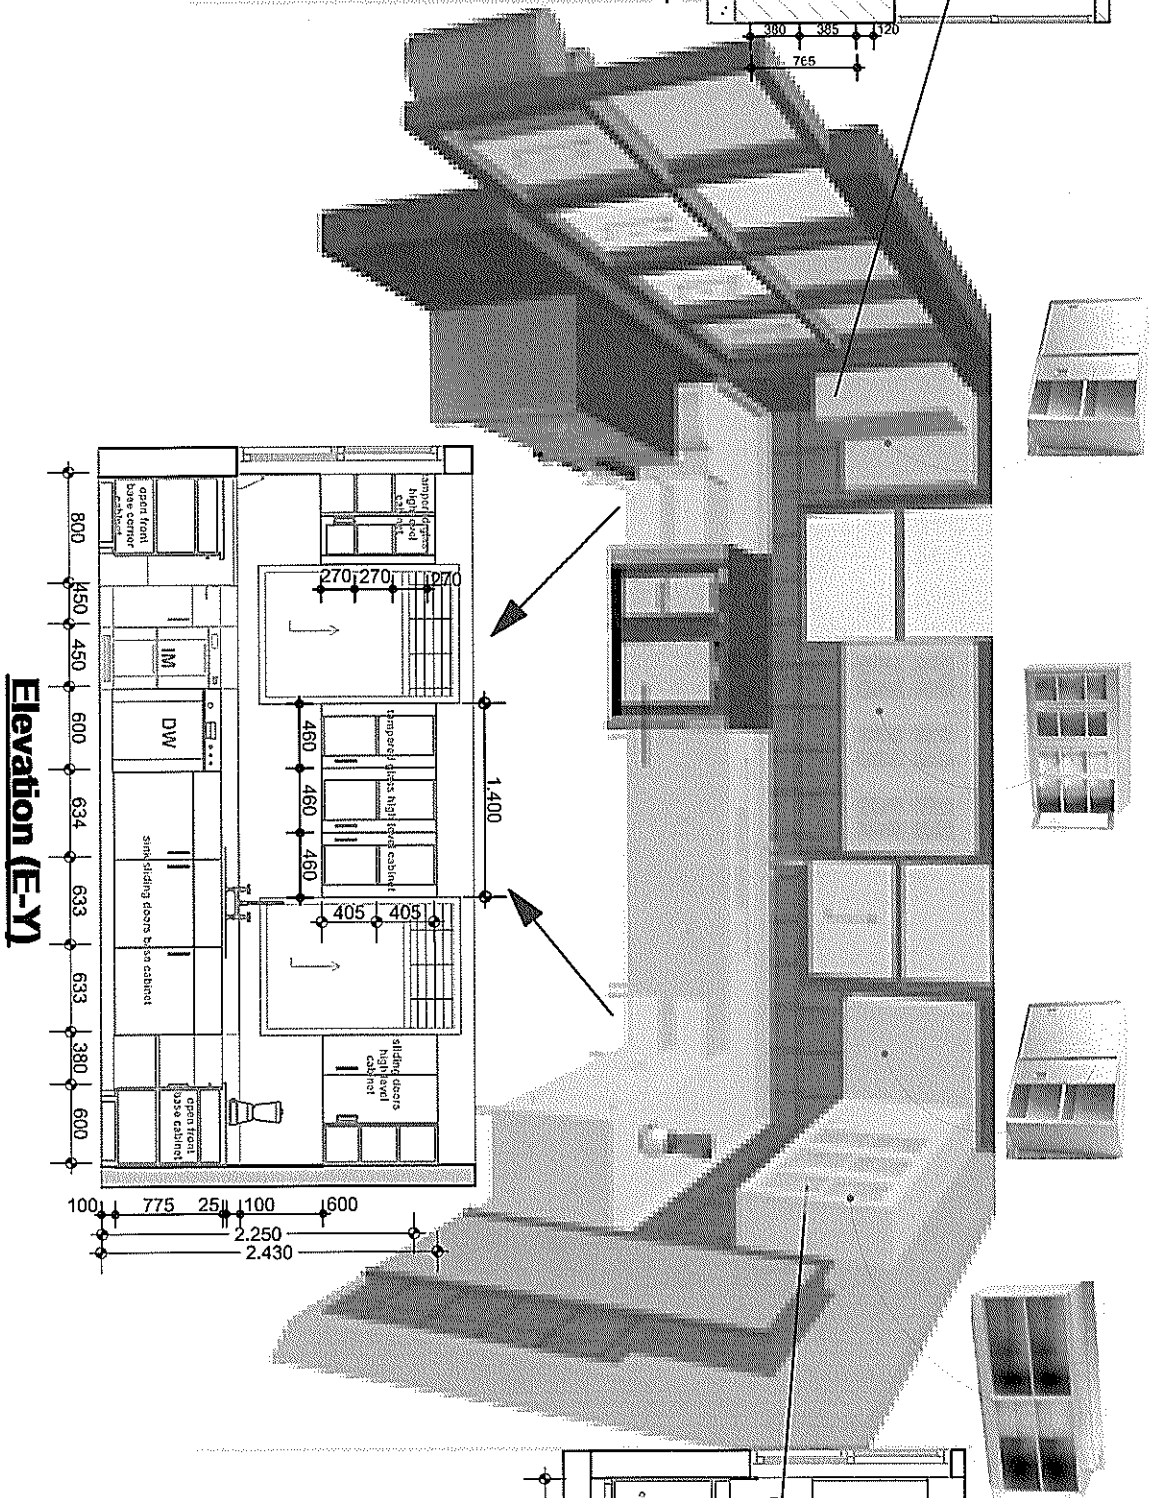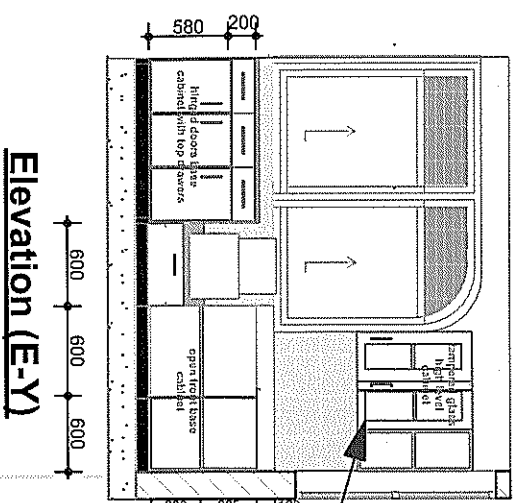

**KITCHEN CABINETS LAYOUT & ELEVATIONS**

Scale 1:40

*Handwritten signature*