
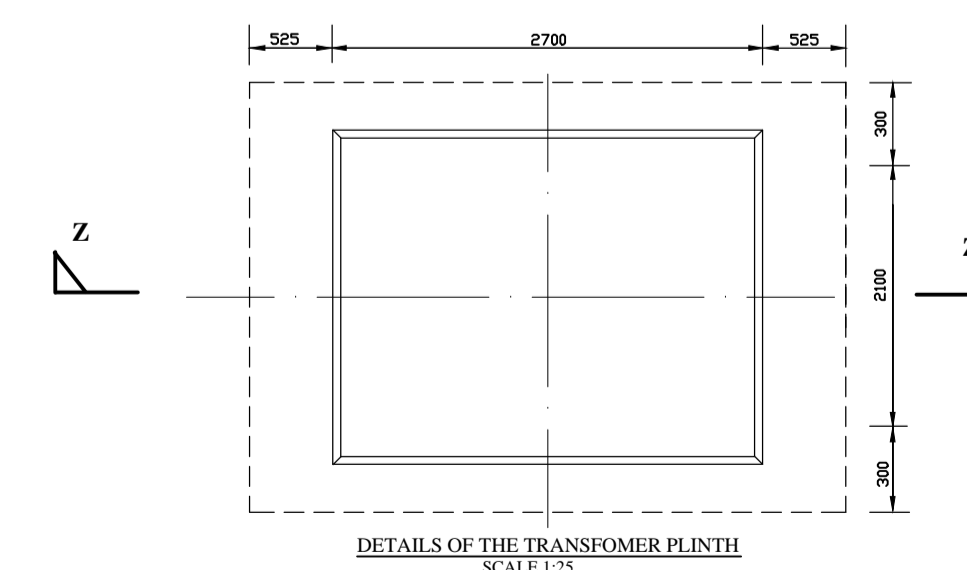


PROP. SCHEMATIC DIAGRAM AFTER THE IMPLEMENTATION

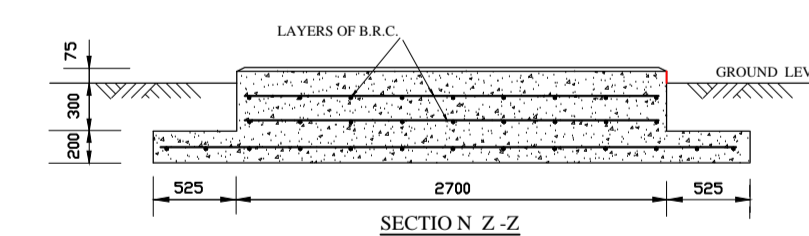

DETAILS OF THE TRANSFORMER PLINTH SCALE 1:25

APPROVED	DATE	NAME	SIGN
CHECKED ENGINEER I/C		JOSEPHAT	
CHECKED PRINCIPAL D'MAN		L. OBARO	
CHECKED SURVEYOR			
CHECKED PRINCIPAL SURVEYOR			
DRAWN	08/6/2015	JASPER	

REF.	REVISION	DATE
1		
2		
3		
4		
5		
6		

NOTES  
GENERAL ARRANGEMENT OF 7.5MVA 33/11KV S/STN. SAGANA SEE SHEET No 07748/A

PROPOSED 33kV SWITCHING STATION & REFURBISHMENT OF 7.5MVA 33/11KV S/STN. SAGANA

SCALE 1:200

Figure 01: Plan, Josephat, Jasper, 08/6/2015, 1:200

KENYA POWER

SK. No. 11200