



SECTION A-A

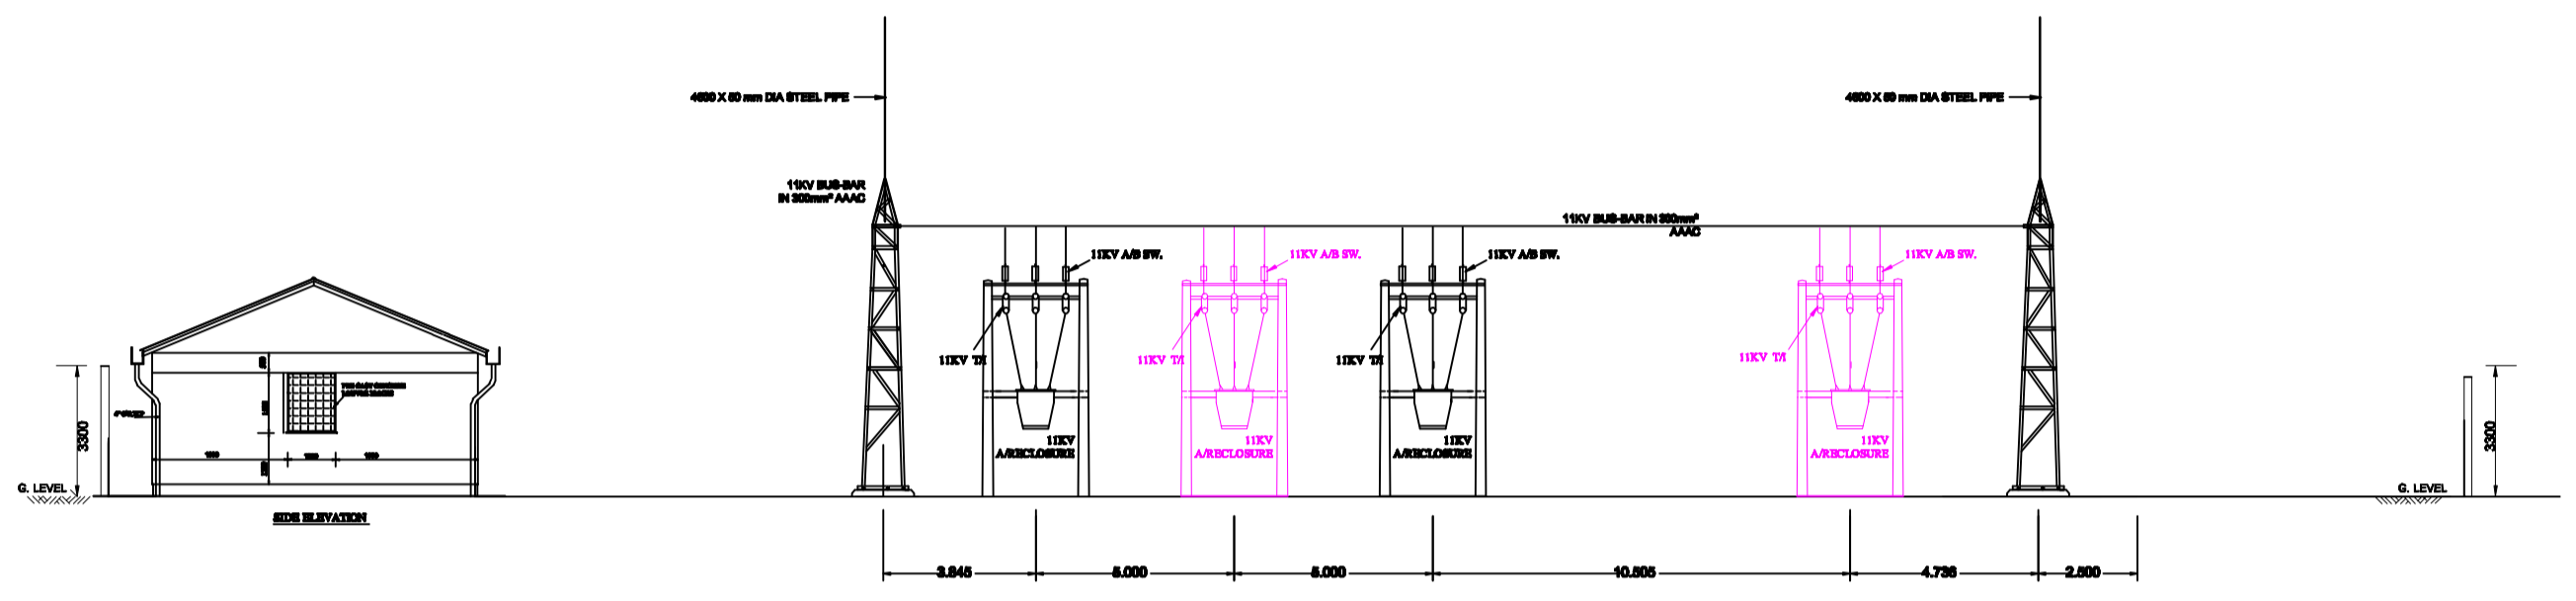

SECTION B-B

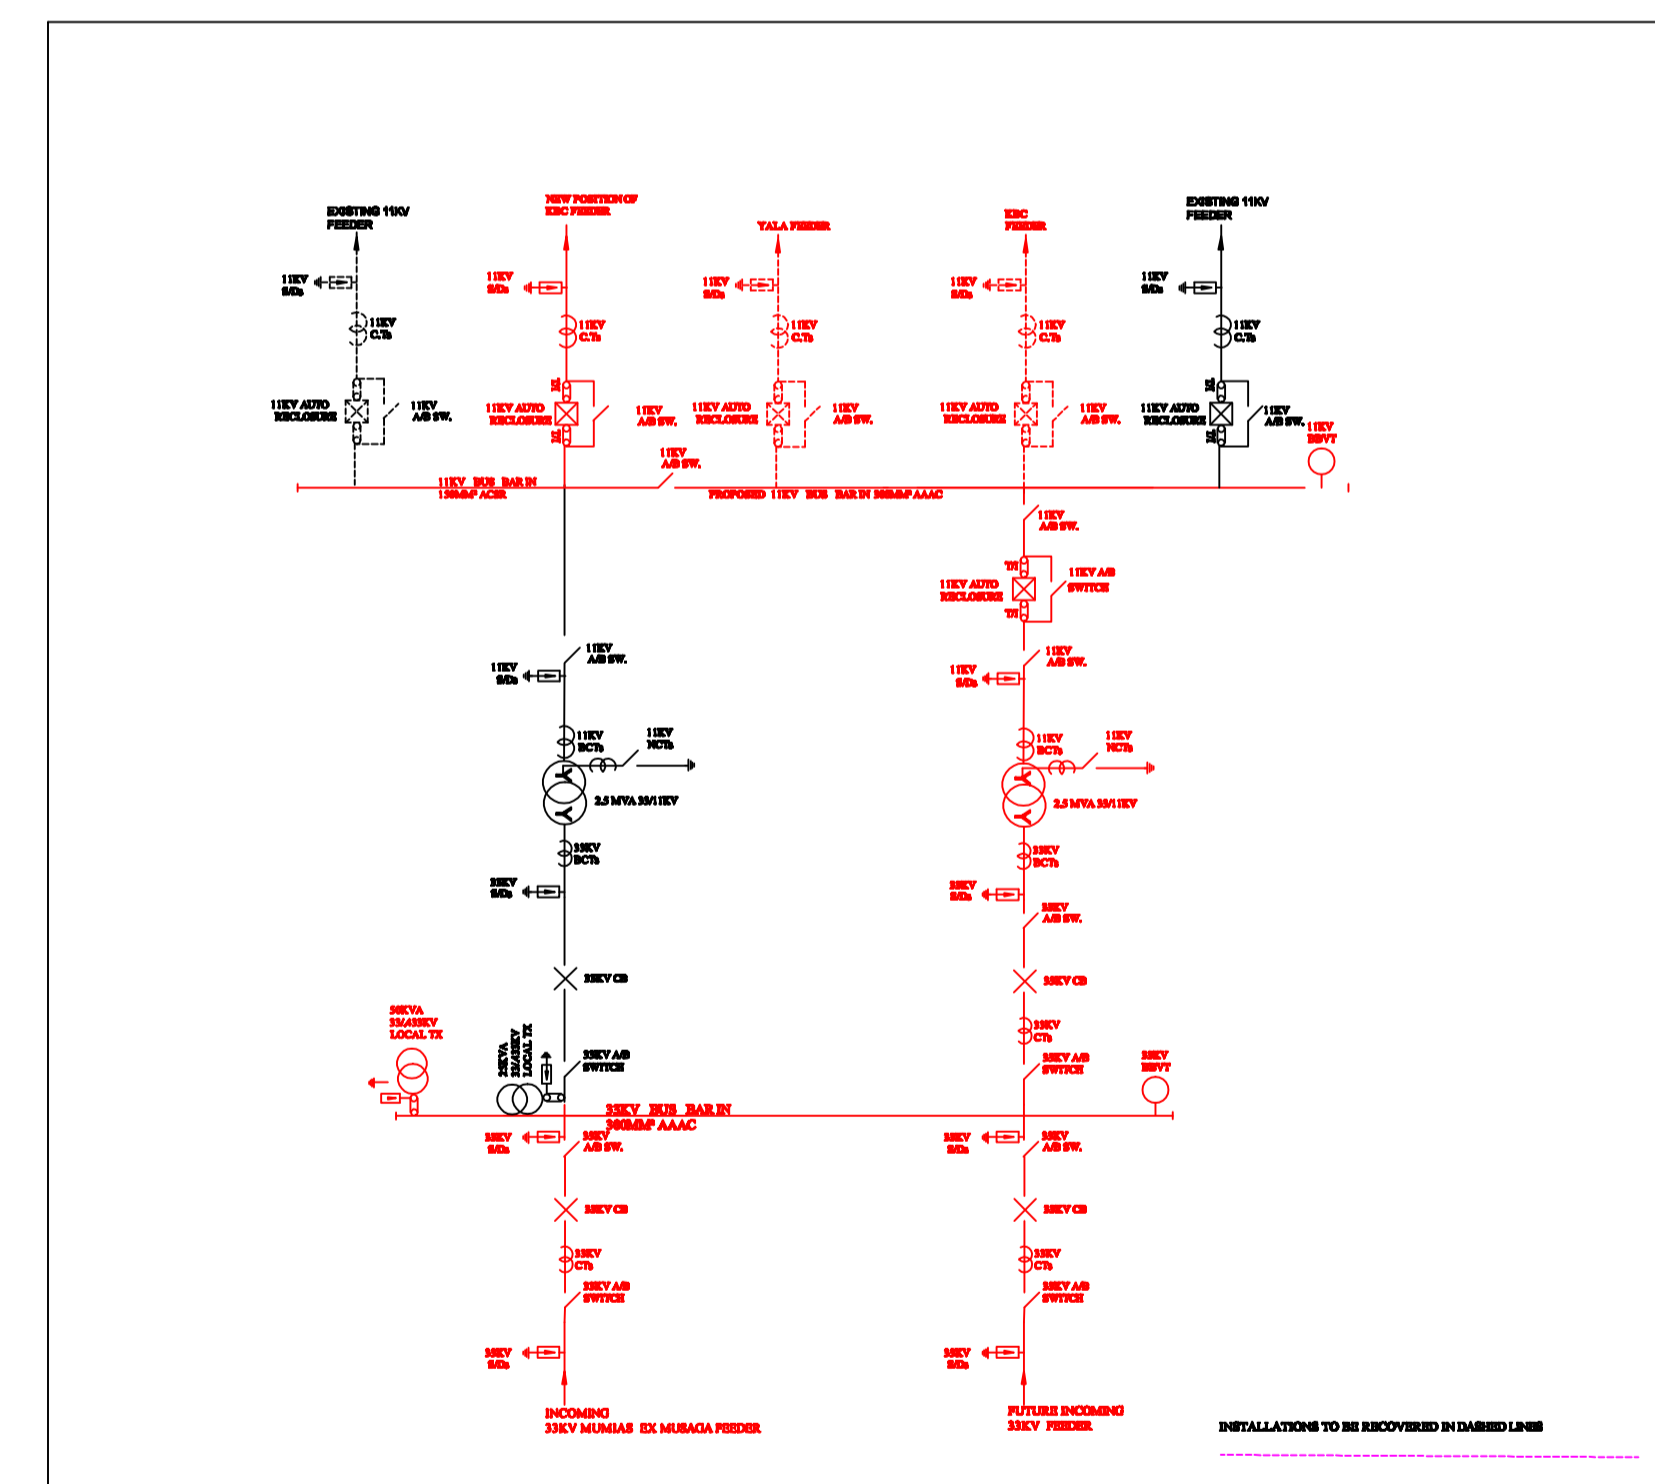

CONNECTION DIAGRAM

KEY	EXISTING EQUIPMENTS TO BE RECOVERED	—
	PROPOSED NEW EQUIPMENT	—

← TO BUSIA

TO KISUMU →

APPROVED	DATE	NAME	SIGN
DISPUTY MANAGER DESIGN			
CHECKED			
CHECKED			
CHECKED			
DRAWN			

GENERAL ARRANGEMENT OF 33/11KV S/STN AT VOK TRANSMITTING STN NYAMNINIA

SCALE 1:150

KENYA POWER  
S.K NO: 11050