




TYP B1 MID

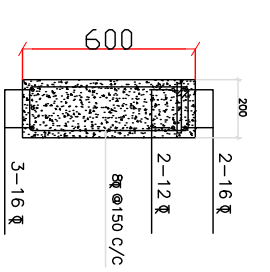


TYP B1 END

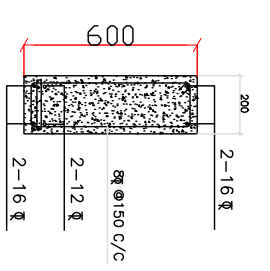


TYP B2 MID

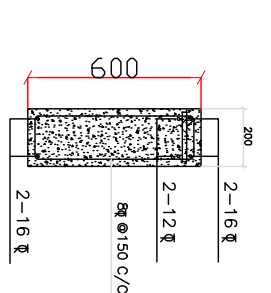


TYP B2 END

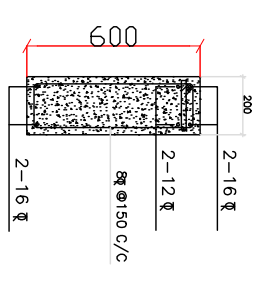


TYP B3/B6 END

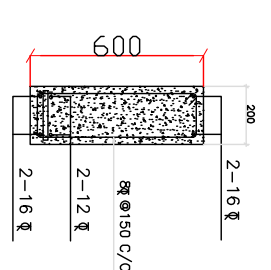


TYP B3/B6 MID

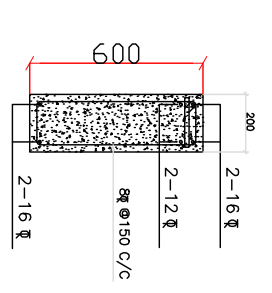




TYP B4/B5 END

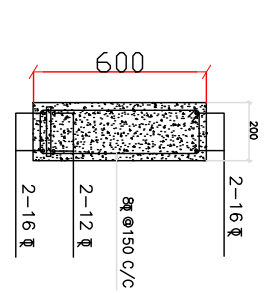



TYP B4/B5 MID

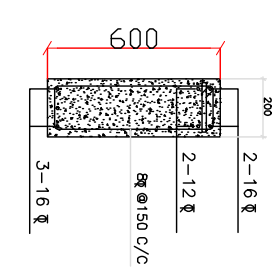

TYP B7 END

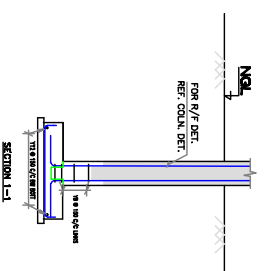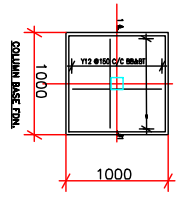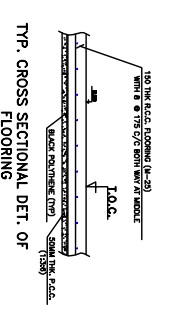

TYP B7 MID

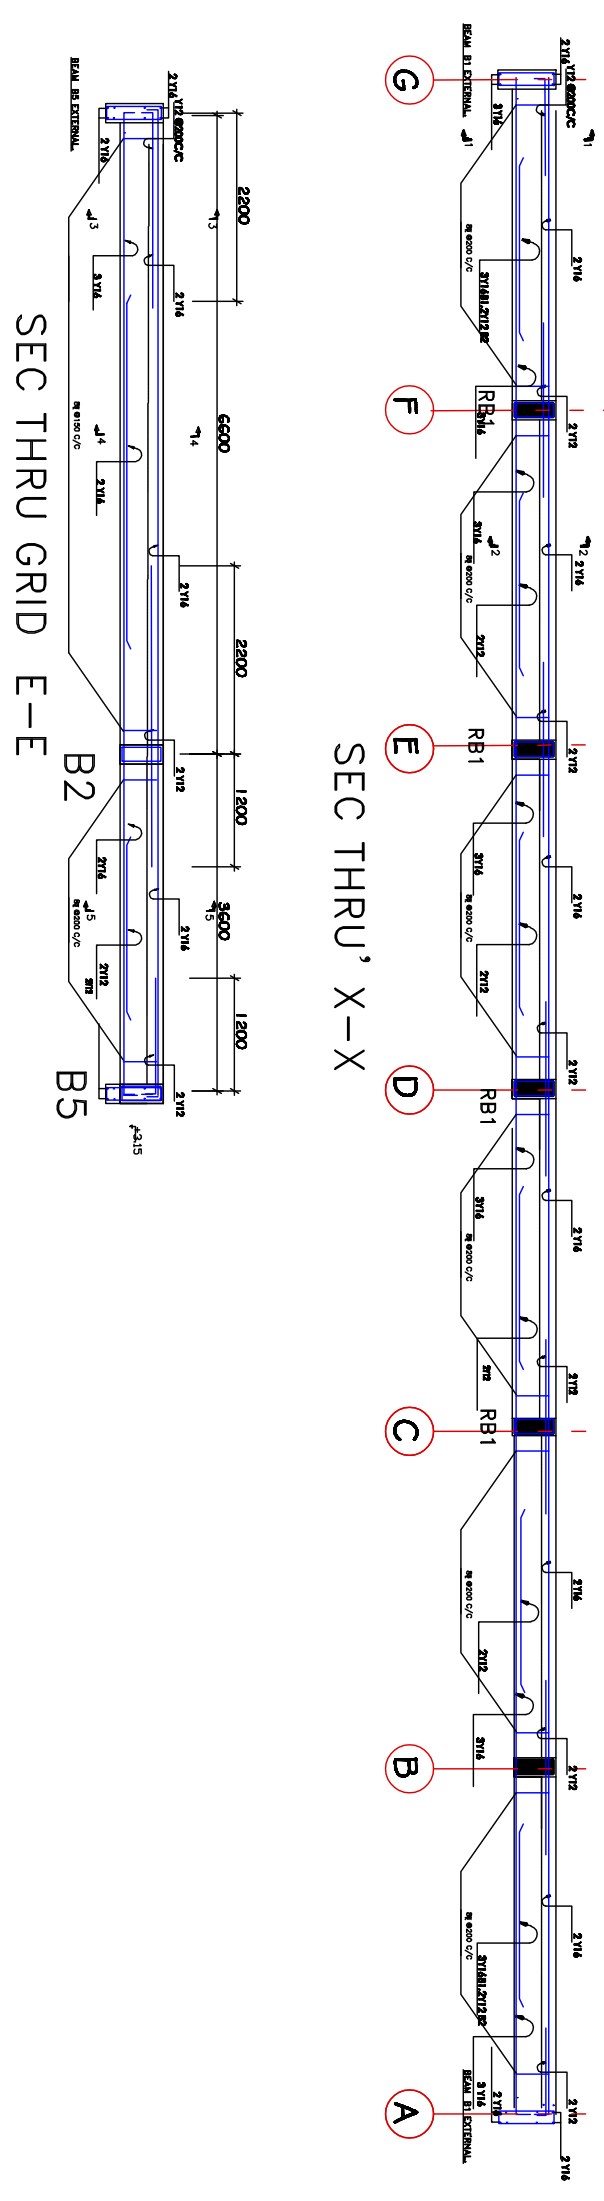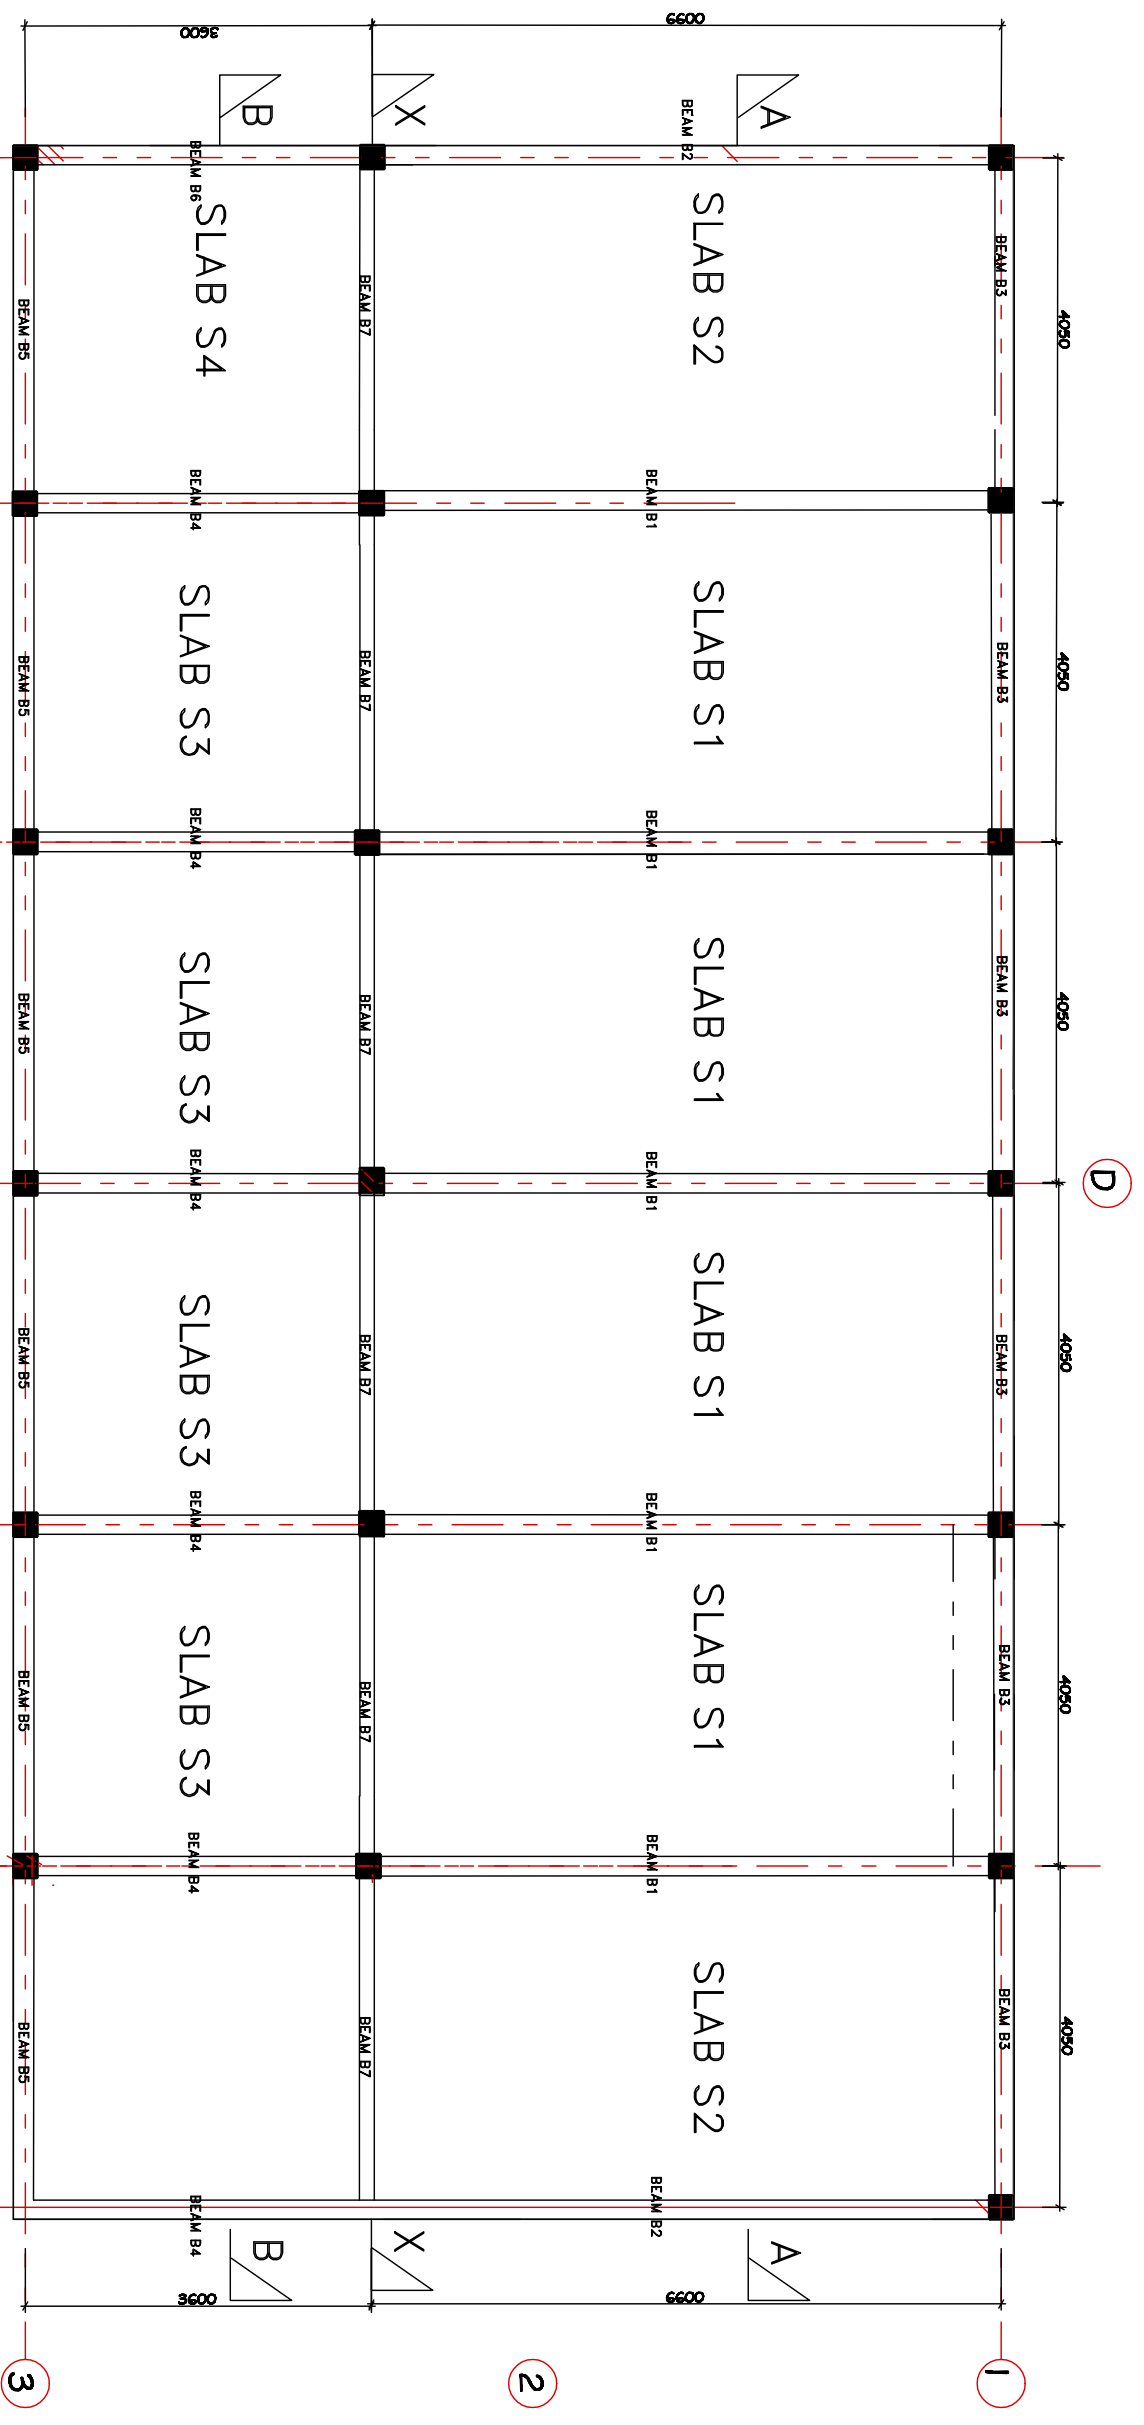

SHEET ID

CONTROL ROOM RCC & CIVIL WORKS

APPROVED	NAME	DATE	SIGN

CHECKED	ENGINEER	DATE	SIGN

REVISION	DATE	SIGN	CHECKED	DATE
1				
2				
3				
4				
5				
6				