


DETAIL OF TRUSS MKD. TR2 (AS DRN.) - REOD. 3 NOS.

SECTION MKD.	ITEM NO.	SECTION	LENGTH IN mm.	NOS.	UNIT WT. (KGS)	TOTAL WT. (KGS)	QTY. REOD.	REMARKS
TRUSS MKD. TR2 REOD 3 NOS.	1	L. 65X65X6	11450	2	5.80	132.82		
	2	P. 158X16	220	3	123.60	81.73		
	3	P. 158X8	85	21	62.80	130.99		
	4	P. 147X8	220	1	62.80	2.03		
	5	P. 133X8	387	1	62.80	8.09		
	6	P. 120X8	320	1	62.80	4.18		
	7	P. 118X8	279	1	62.80	3.82		
	8	P. 125X8	250	1	62.80	3.53		
	9	P. 228X8	229	1	62.80	3.28		
	10	P. 216X8	401	1	62.80	5.44		
	11	P. 210X8	257	1	62.80	3.39		
	12	P. 206X8	272	1	62.80	3.52		
	13	P. 201X8	288	1	62.80	3.64		
	14	P. 198X8	303	1	62.80	3.77		
	15	P. 220X8	235	1	62.80	3.25		
	16	L. 65X65X6	12266	2	5.80	142.29		
	17	P. 171X8	201	1	62.80	2.16		
	18	P. 150X8	248	1	62.80	2.34		
	19	P. 251X8	356	1	62.80	5.61		
	20	P. 252X8	298	1	62.80	4.72		
	21	P. 254X8	362	1	62.80	4.18		
	22	P. 236X8	255	1	62.80	3.78		
	23	P. 217X8	236	1	62.80	3.49		
	24	P. 210X8	271	1	62.80	3.57		
	25	P. 206X8	286	1	62.80	3.70		
	26	P. 201X8	301	1	62.80	3.80		
	27	P. 198X8	316	1	62.80	3.93		
	28	L. 50X50X6	158	2	4.50	1.42		
	29	L. 50X50X6	348	2	4.50	5.27		
	30	L. 50X50X6	348	2	4.50	3.13		
	31	L. 50X50X6	843	2	4.50	7.59		
	32	L. 50X50X6	539	2	4.50	4.85		

CONTD.

SECTION MKD.	ITEM NO.	SECTION	LENGTH IN mm.	NOS.	UNIT WT. (KGS)	TOTAL WT. (KGS)	QTY. REOD.	REMARKS
TRUSS MKD. TR2 REOD 3 NOS.	33	L. 50X50X6	1033	2	4.50	9.30		
	34	L. 50X50X6	729	2	4.50	6.36		
	35	L. 50X50X6	1205	2	4.50	10.85		
	36	L. 50X50X6	920	2	4.50	8.28		
	37	L. 50X50X6	1375	2	4.50	12.38		
	38	L. 50X50X6	1110	2	4.50	9.99		
	39	L. 50X50X6	1535	2	4.50	13.82		
	40	L. 50X50X6	1300	2	4.50	11.70		
	41	L. 50X50X6	1672	2	4.50	15.05		
	42	L. 50X50X6	1491	2	4.50	13.42		
	43	L. 50X50X6	1813	2	4.50	16.32		
	44	L. 50X50X6	1681	2	4.50	15.13		
	45	L. 50X50X6	1954	2	4.50	17.59		
	46	L. 50X50X6	1872	2	4.50	16.85		
	47	L. 50X50X6	2103	2	4.50	18.53		
	48	L. 50X50X6	2082	2	4.50	18.56		
	49	P. 150X8	70	39	62.80	8.57		
50	L. 100X100X8	290	13	12.10	45.62			
TOTAL WT. -						2031.99	3	2031.99

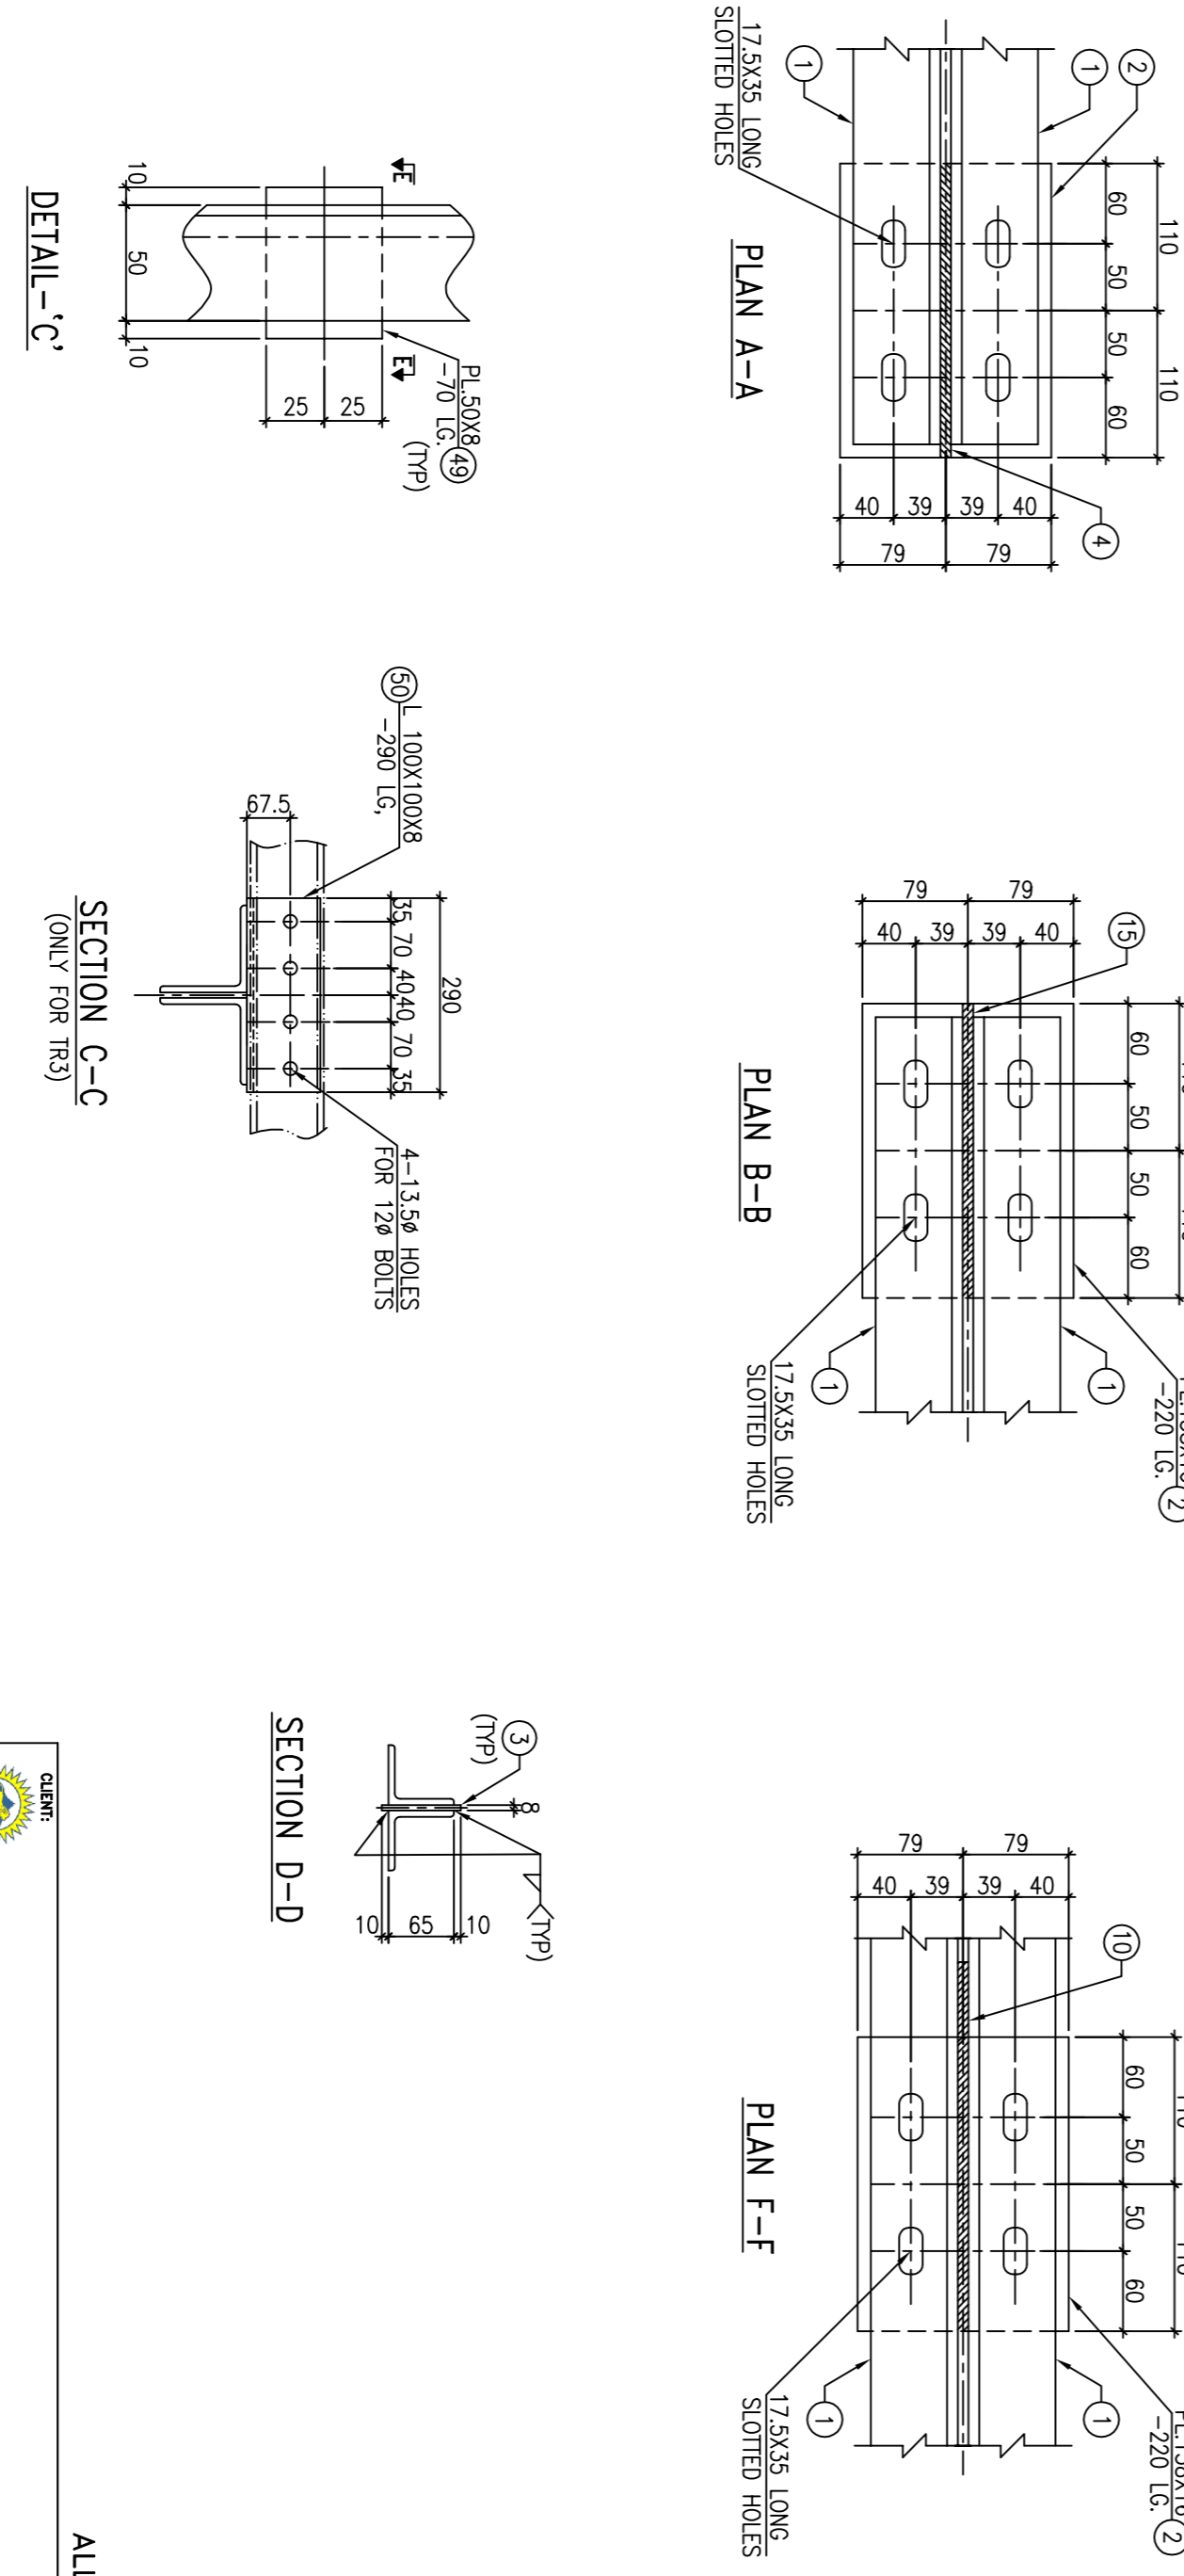

ALL DIMENSIONS ARE IN MM

KENYA POWER AND LIGHTING CO. LTD.

NORCONSULT

DISTRIBUTION REINFORCEMENT & UPGRADE CONTRACT-II.
SUBSTATIONS, TRANSFORMERS LINES AND CABLES (AID FINANCED COMPONENT)

CLIENT: KIPCO/ESR/01/015
SUBSTATION: KIBEVU - M14

CONTROL ROOM BUILDING : DETAILS OF ROOF TRUSS

AREVA T&D INDIA LTD.
AREVA T&D INDIA LTD.
ELECTRONIC MARKET
4-21-24, SECTOR-16
NOIDA - 201301 (INDIA)

DRAWING NO. SYS-7602N027-M14-C-016A
SCALE: 1:70

REFR. DRG. NO.	DESCRIPTION	REV.	DESCRIPTION	DATE	BY	CHECKED	APPROVED	STATUS
0	FIRST ISSUE							