




FRONT . ELEV.

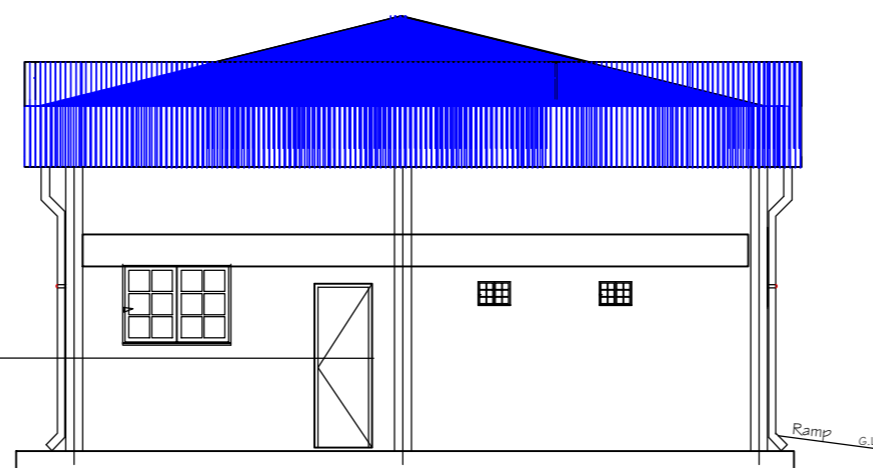


ELEVATION 3.

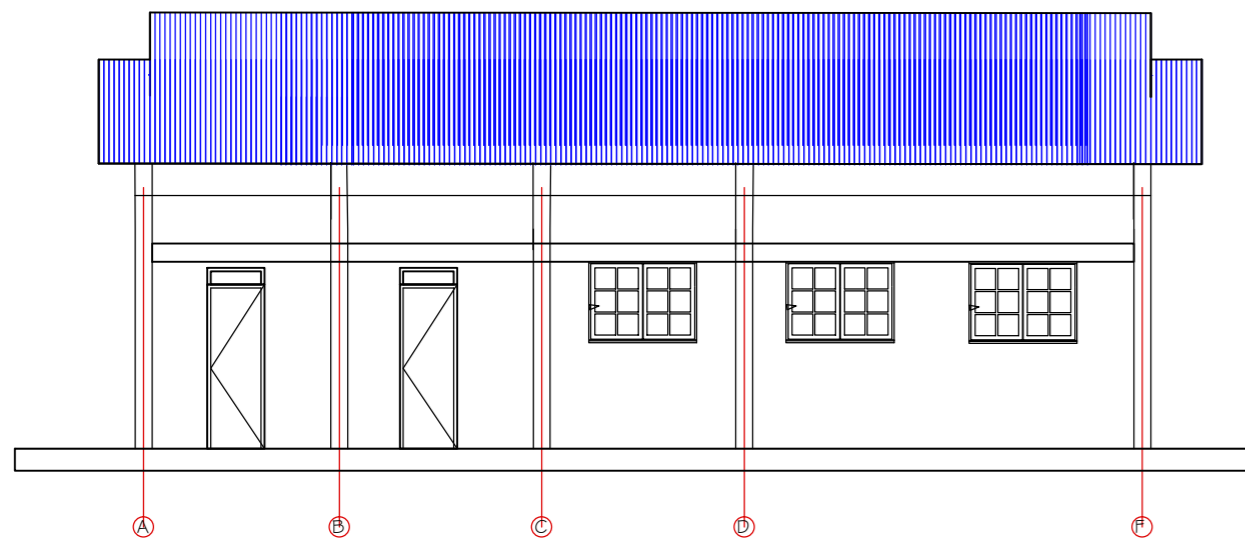


REAR . ELEV.

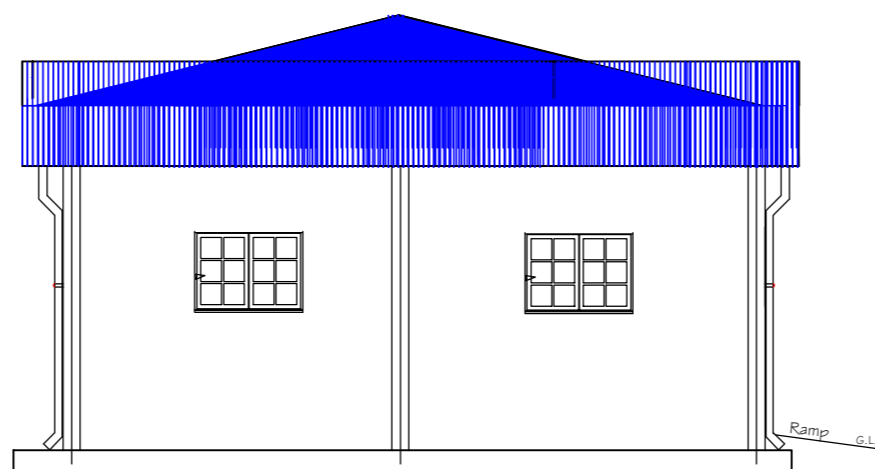


ELEVATION 4.

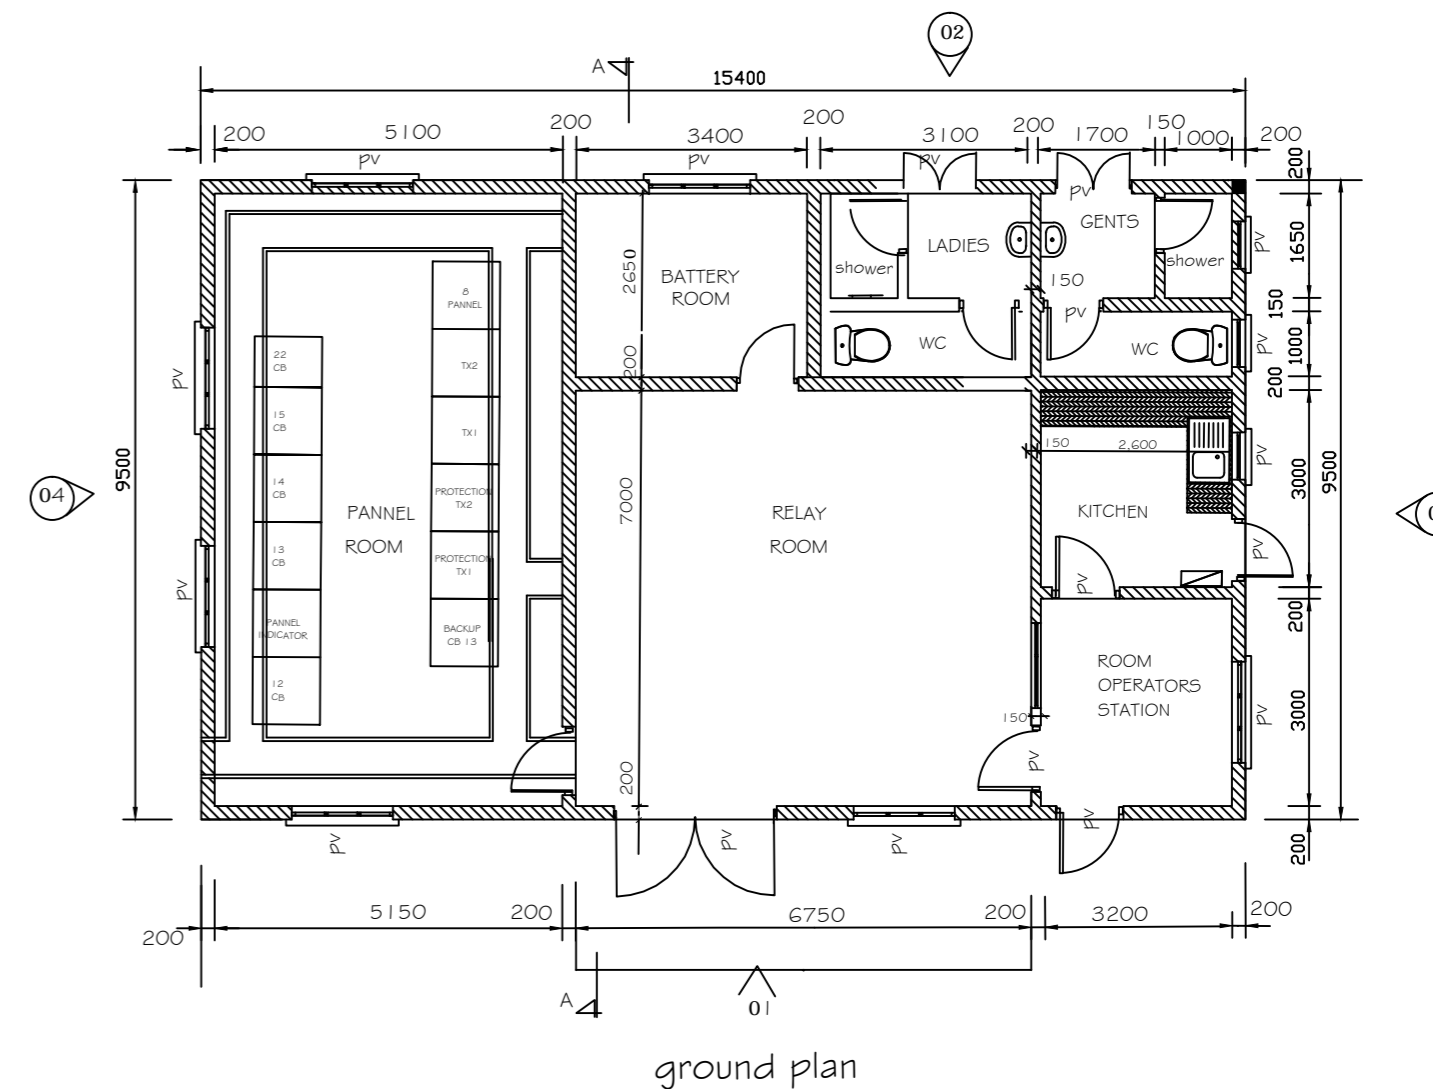


ground plan

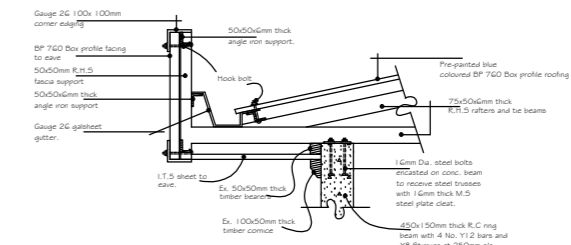


DETAIL X

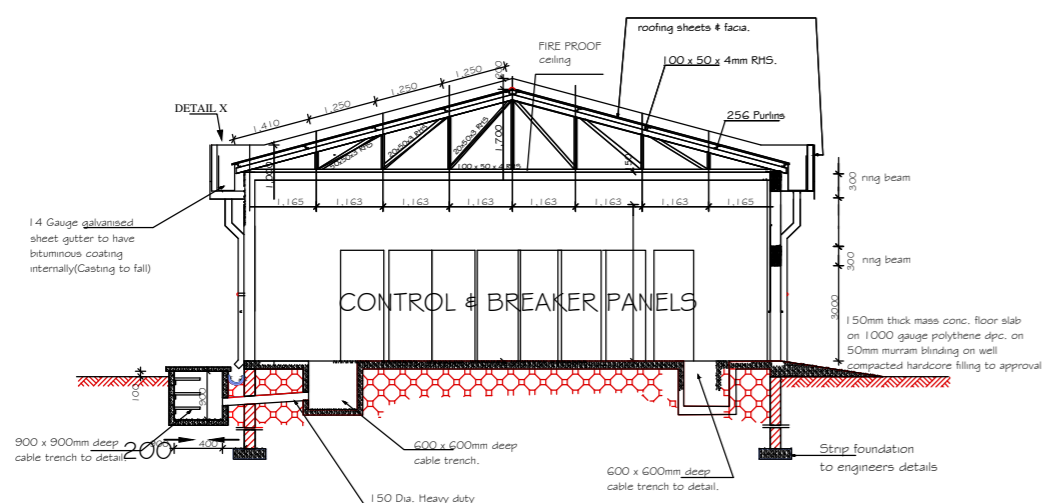


SECTION A - A

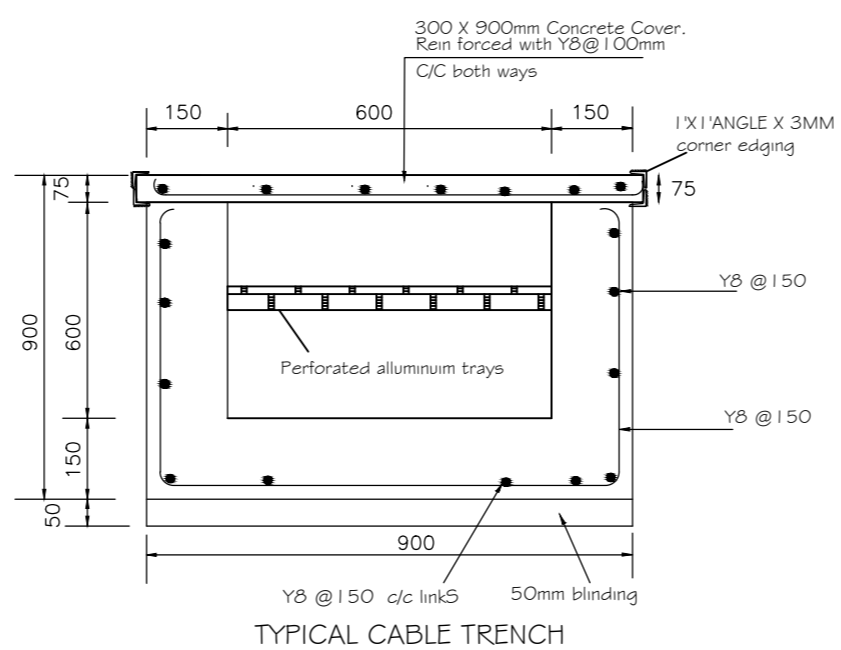

TYPICAL CABLE TRENCH

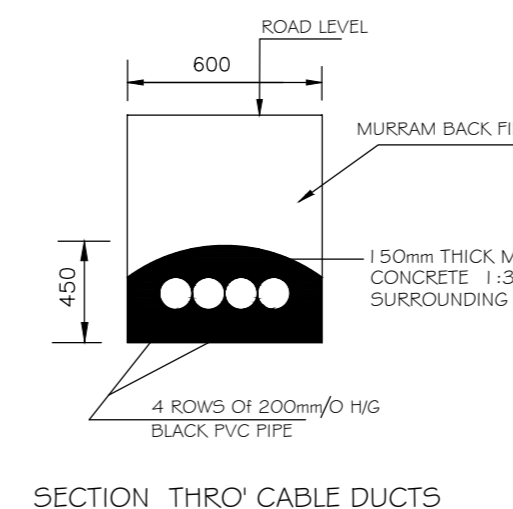

SECTION THRO CABLE DUCTS

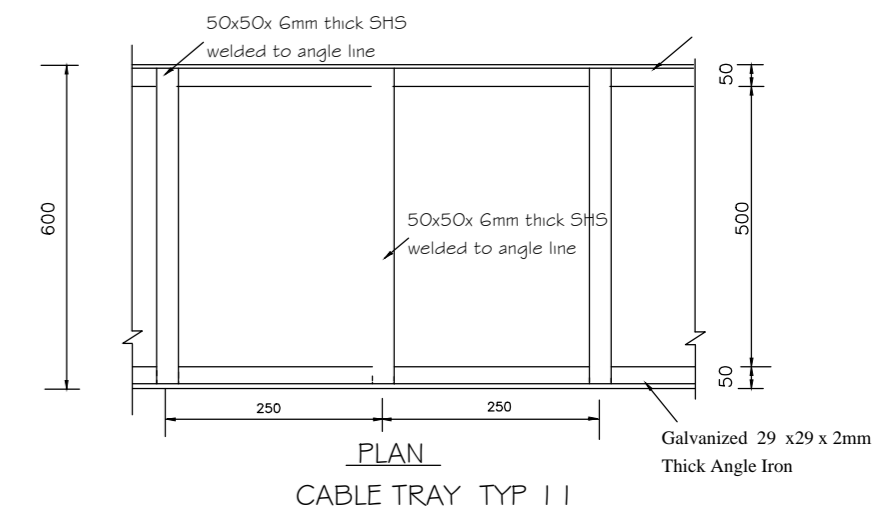

PLAN CABLE TRAY TYP 11

	DATE	SIGN
APPROVED		
CHECKED ENGINEER I/C		
CHECKED P/ D'MAN	L.Obaro	
CHECKED CIVIL ENG.	D.Mwaniki	
DRAWN	JUNE 2013	J.M.Kahare
DIGITIZED		

REF	REVISION	DATE	SIGN	CHECKED	DATE

## STD CONTROOM FOR 132/33 KV SUBSTATION



K.P.&.L.Co.Ltd