


DELTA FORMATION FOR 11KV

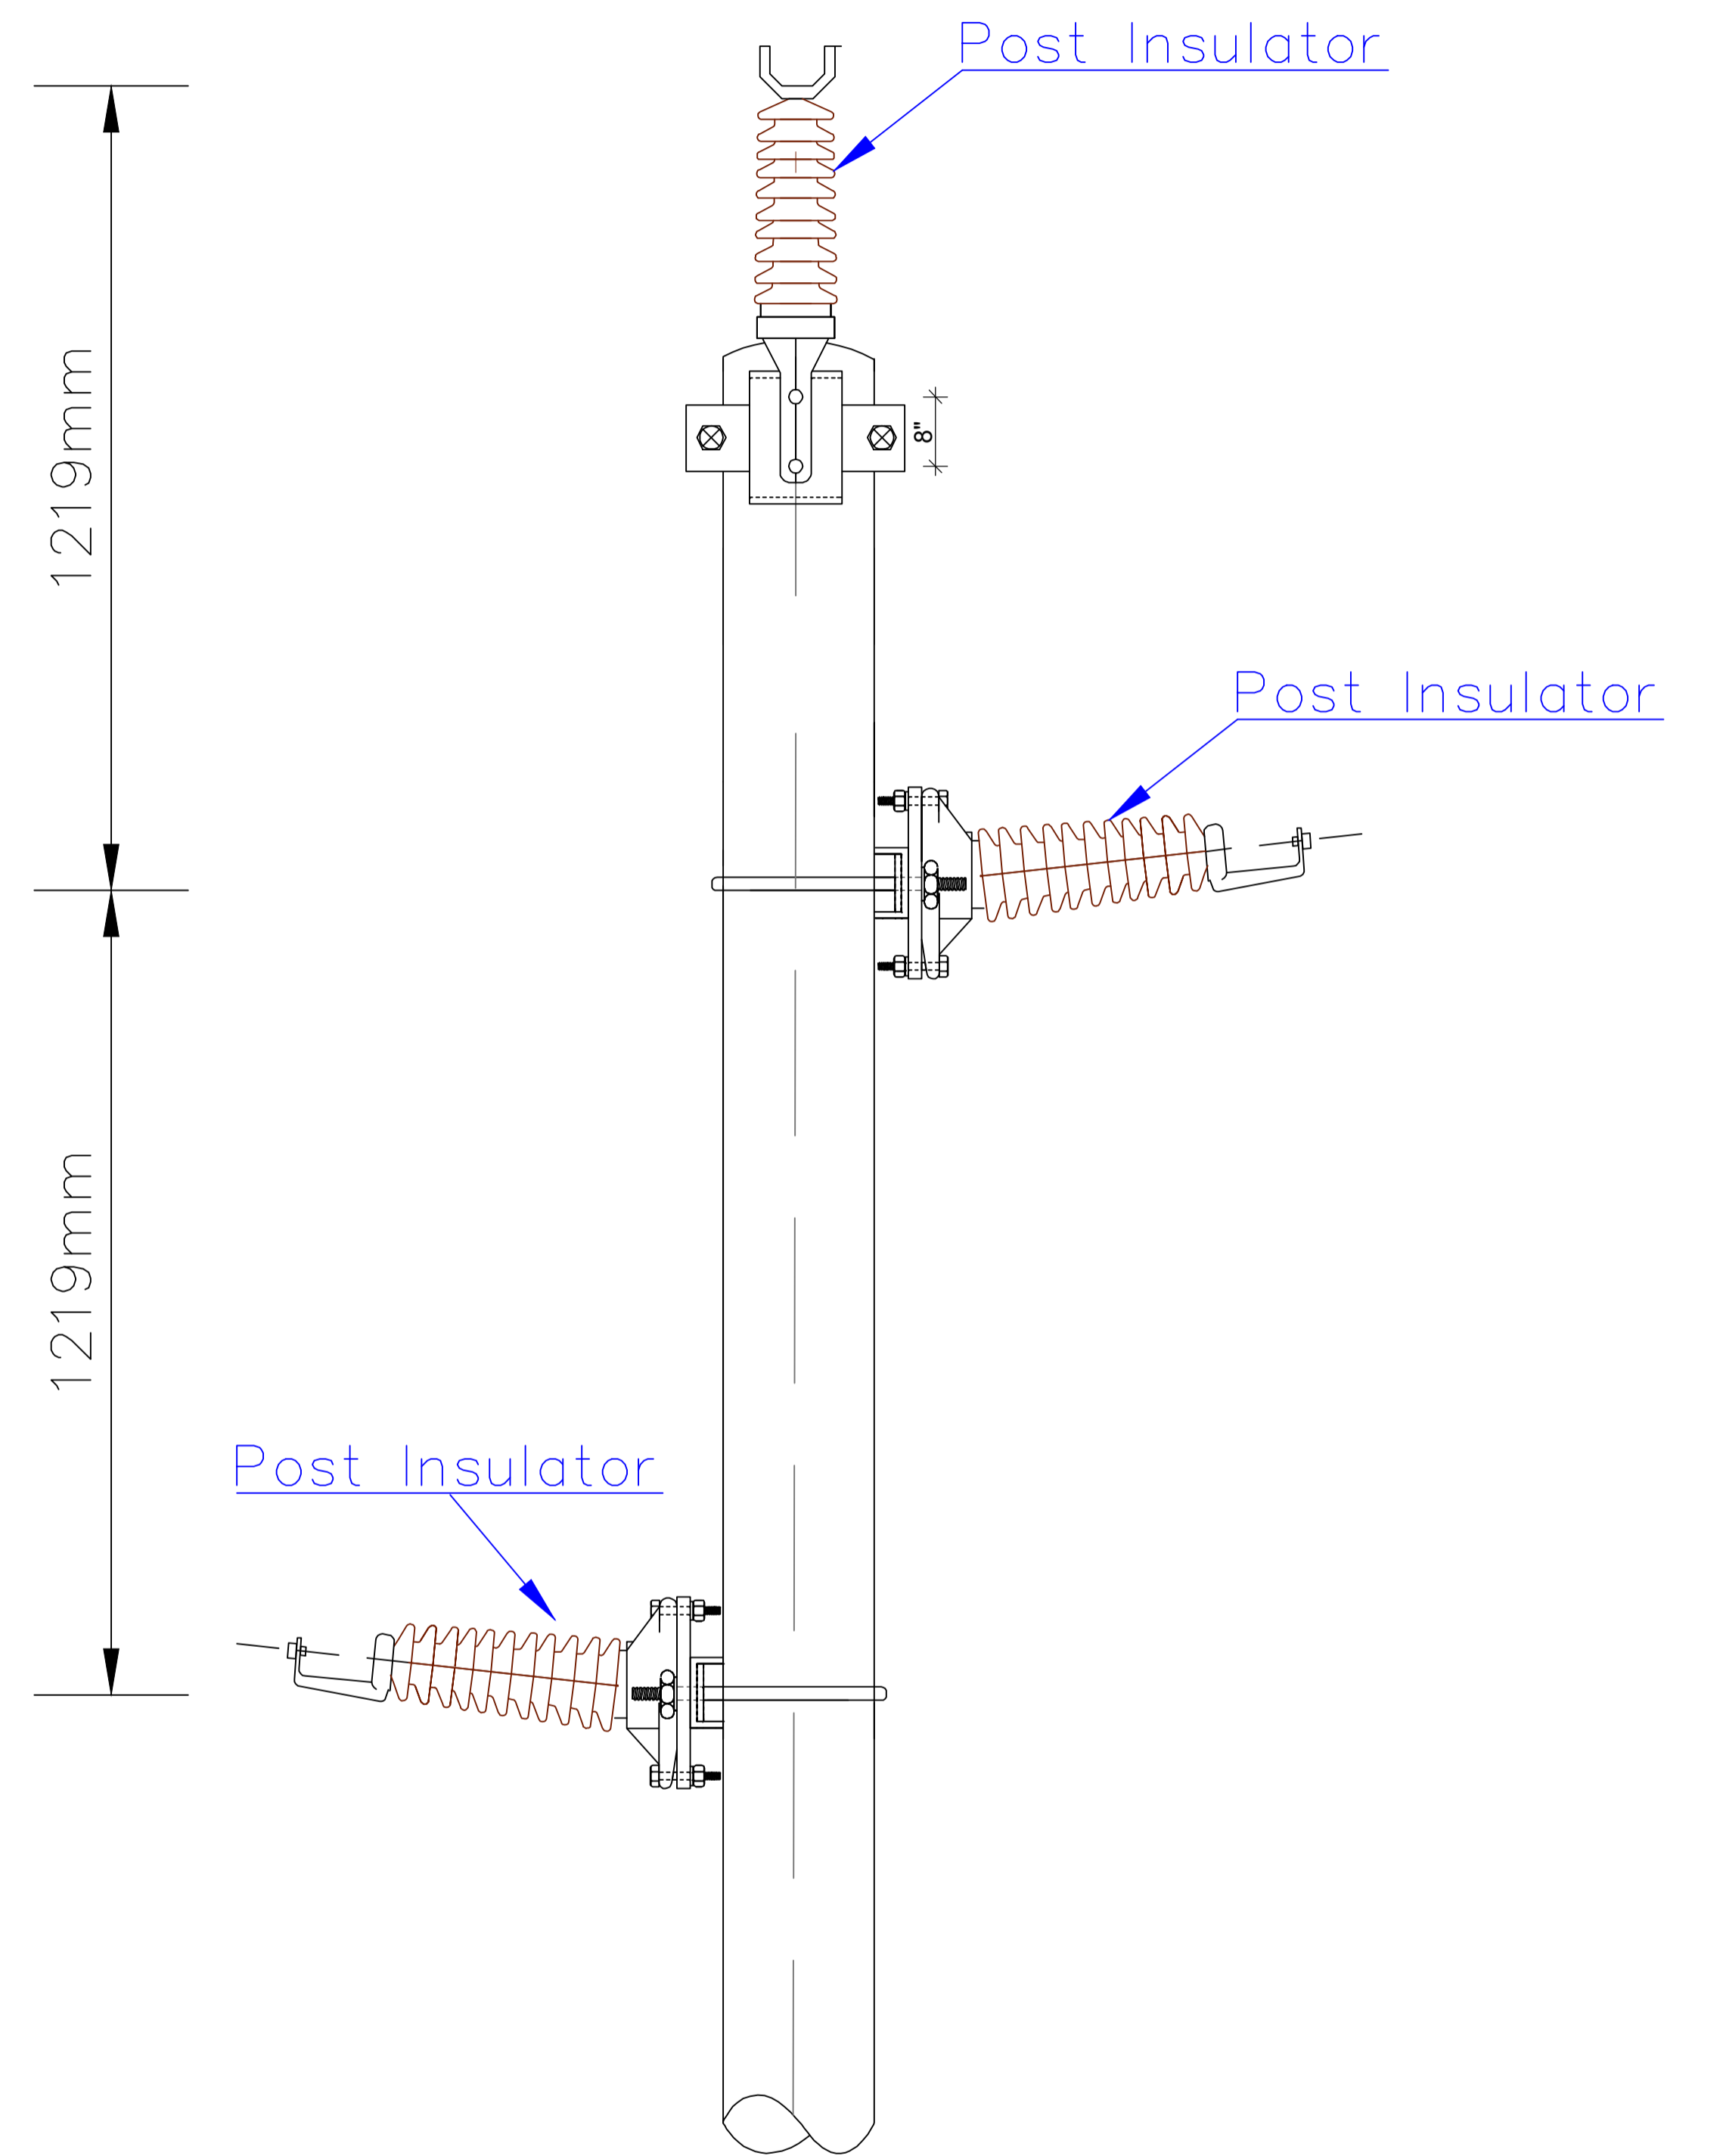

DELTA FORMATION FOR 33KV

APPROVED	DATE	NAME	SIGN	REF	REVISION	DATE	SIGN	CHECKED	DATE
CHECKED ENGINEER I/C	9/12/19	ALEX	ALEX	1					
CHECKED PRINCIPAL D'MAN	9/12/19	KAHARE	KAHARE	2					
				3					
				4					
				5					
DRAWN	9/12/19	DENNIS	DENNIS	6					

DELTA FORMATION FOR 33 AND 11KV

SHEET 2

K. P. & L. Co. Ltd

SK.NO 11258