


INTERMEDIATE VERTICAL FORMATION FOR 11KV

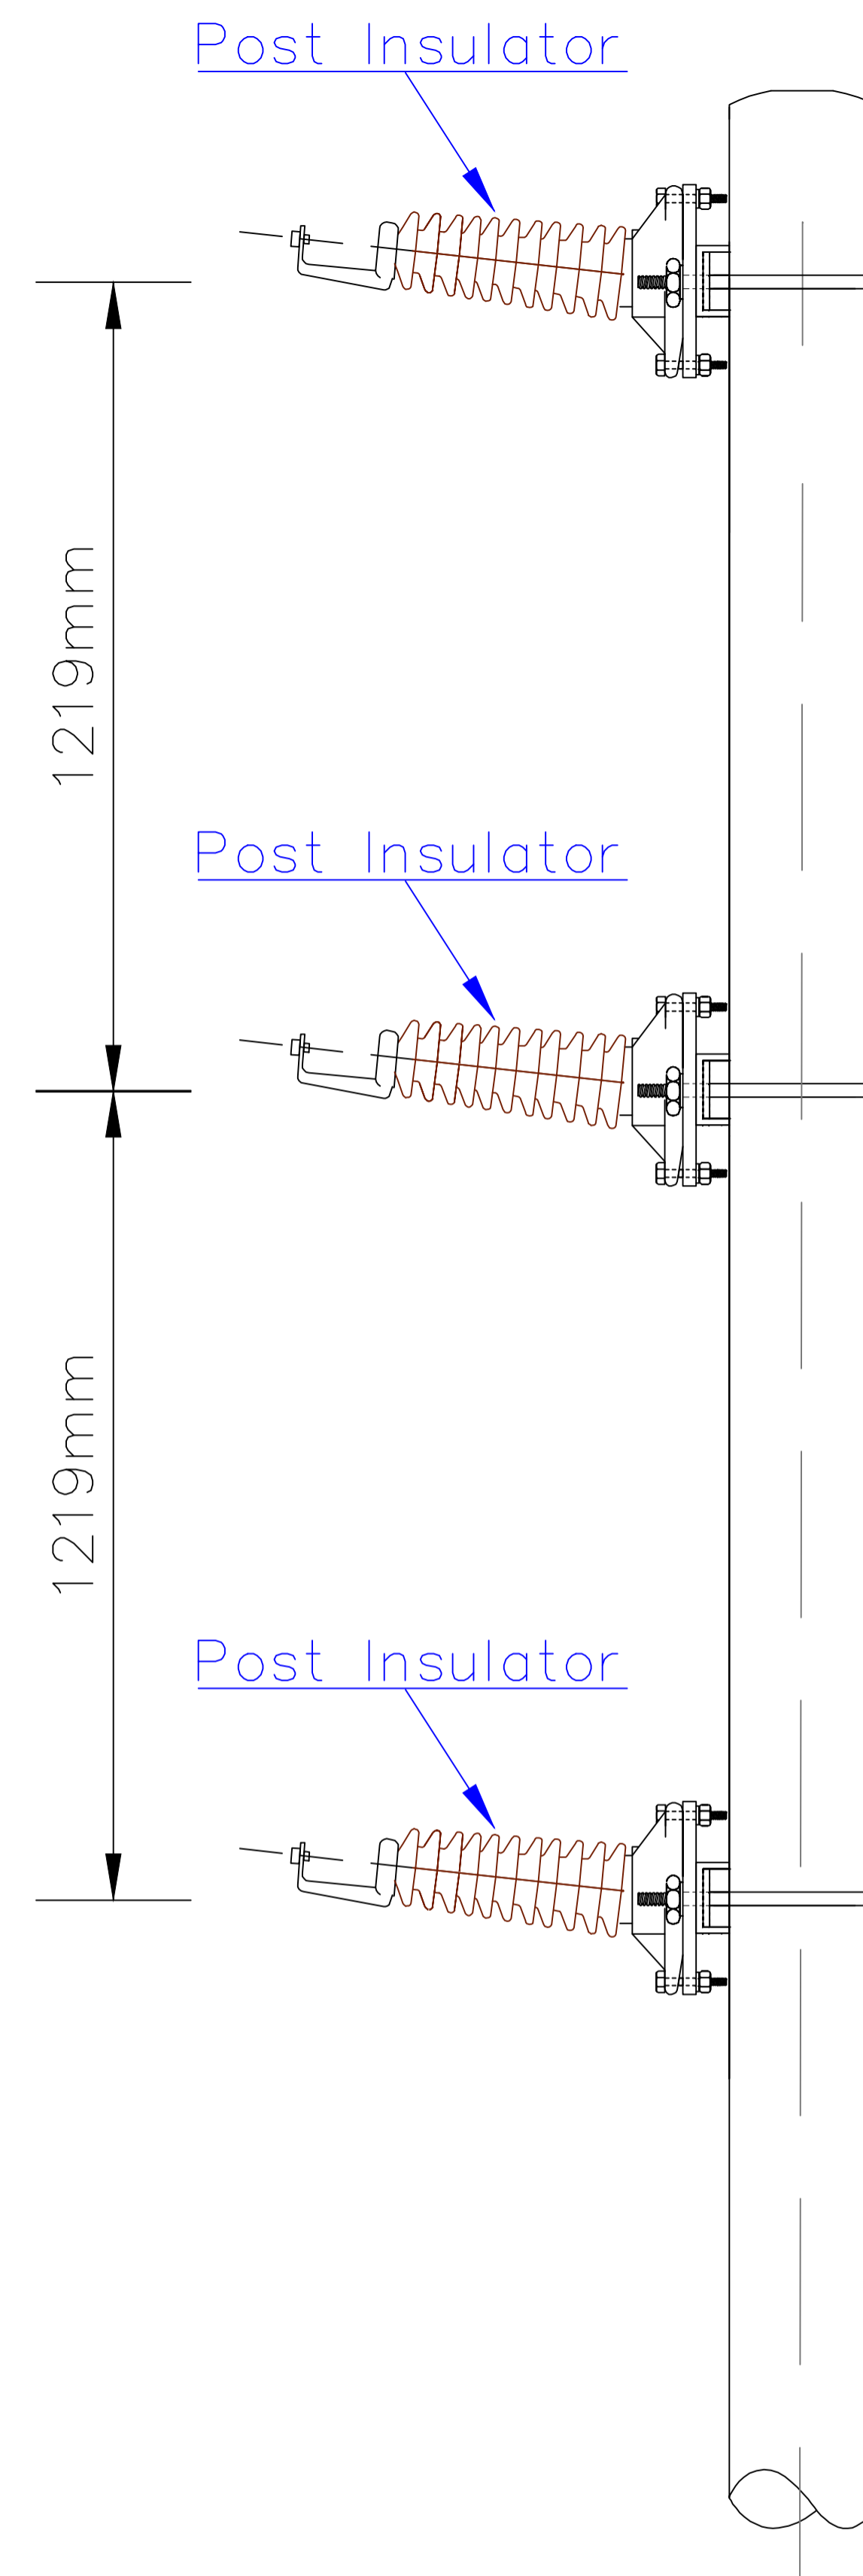

INTERMEDIATE VERTICAL FORMATION FOR 33KV

DATE	NAME	SIGN	REF	REVISION	DATE	SIGN	CHECKED	DATE
APPROVED								
CHECKED ENGINEER I/C	9/12/19	ALEX	ALEX	1				
CHECKED PRINCIPAL D'MAN	9/12/19	KAHARE	KAHARE	2				
				3				
				4				
				5				
DRAWN	9/12/19	DENNIS	DENNIS	6				

VERTICAL FORMATION FOR 33 AND 11KV

SHEET 3

K. P. & L. Co. Ltd

SK.NO 11258