



ELEVATION 04

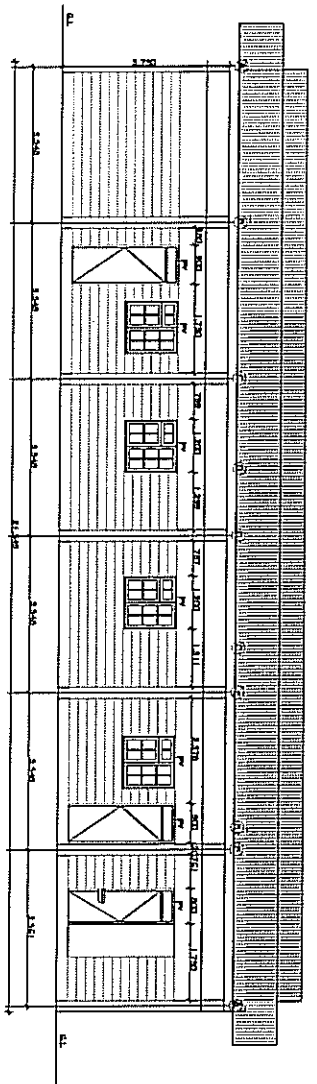

ELEVATION 03

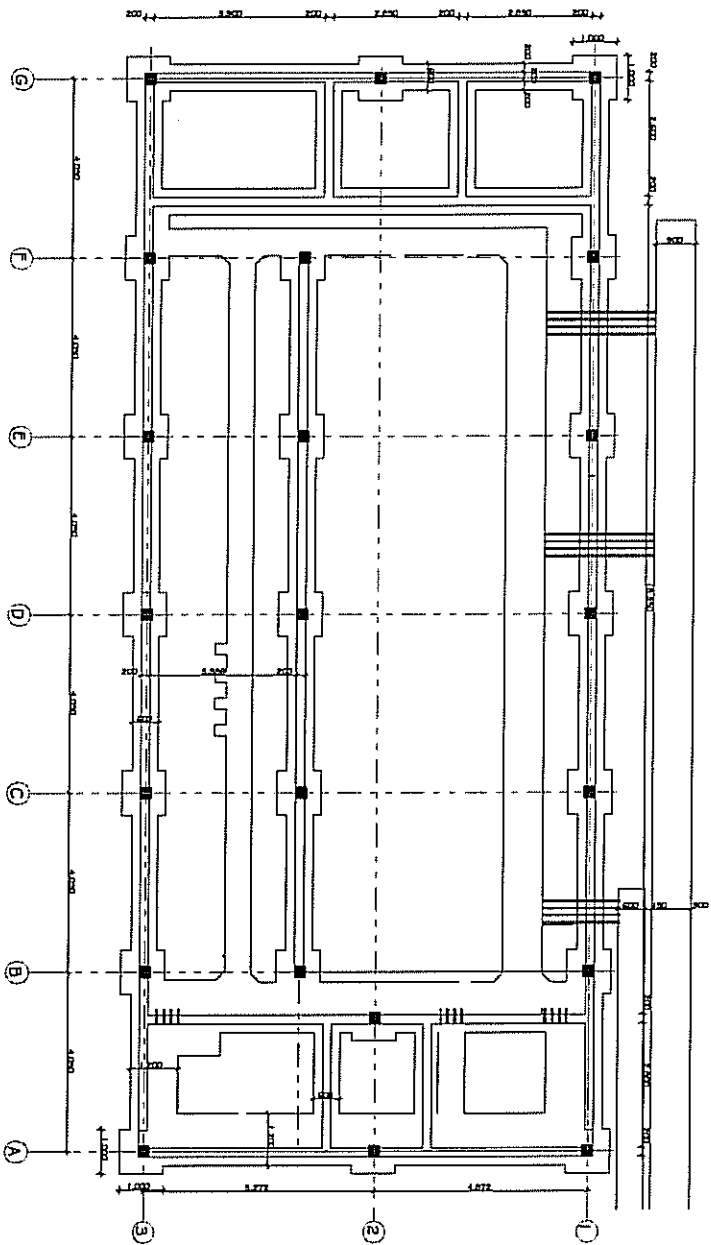

FOUNDATION FLOOR PLAN

APPROVED	SCALE	DATE	REVISION

NO.	REVISION	DATE	BY	CHECKED	DATE
1					
2					
3					
4					
5					
6					
7					
8					
9					


**DETAILS OF 11KV. CONTROL ROOM FOR UPTO 16 PANELS
(FROM 7.5 MVA TX INDOOR S/STN)**

SCALE 1:50


SHEET 1A/1

K.P.&L.Co.Ltd


S.K. No. 08280/B

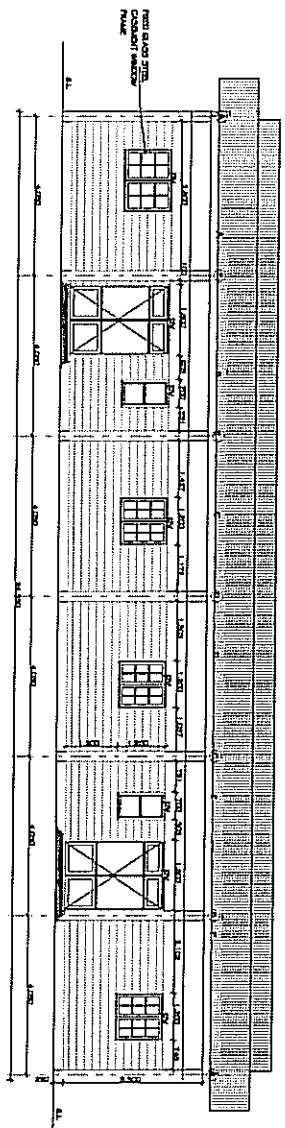


ELEVATION 01

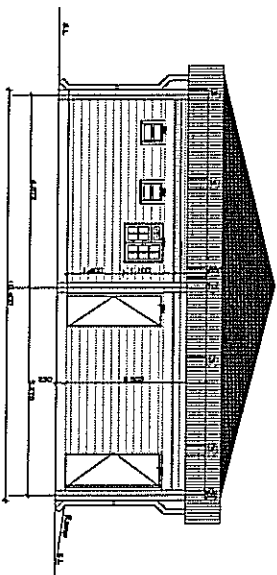

ELEVATION 02

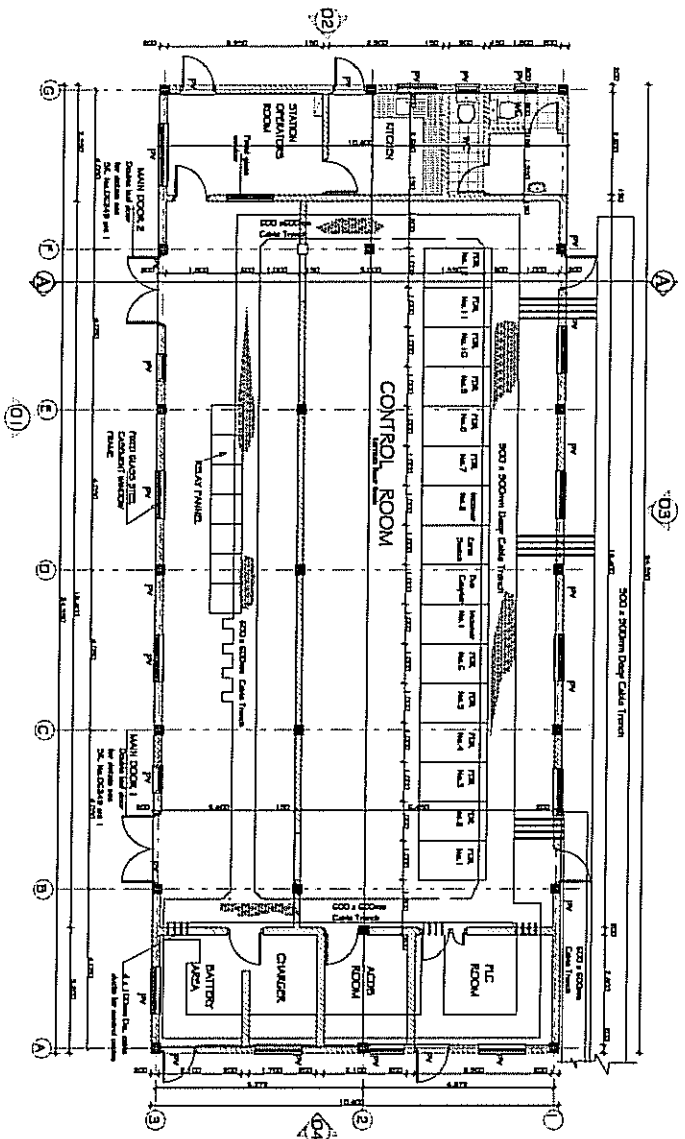

GROUND FLOOR PLAN

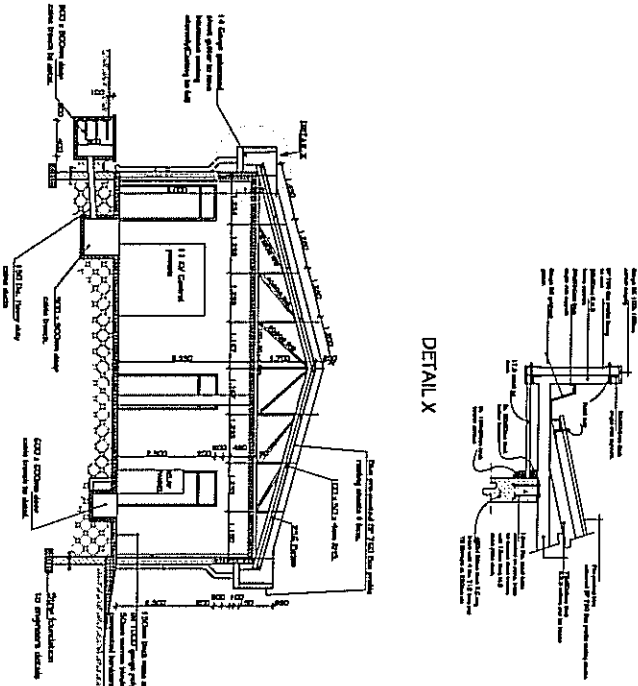

SECTION A - A

DETAIL X

NO.	DATE	REVISION	BY	CHKD









DETAILS OF 11KV. CONTROL ROOM FOR UPTO 16 PANNELLS
(FROM 7.5 MVA TX INDOOR S/STN)

SCALE 1:100

SHEET 1A

K.P.A.L. Co Ltd


SK. No. 08280/B

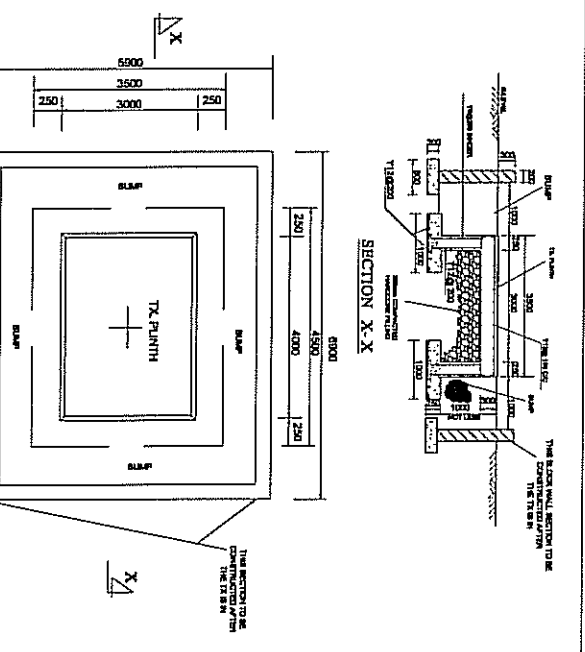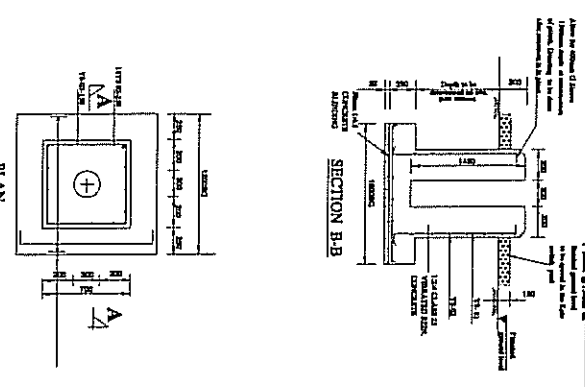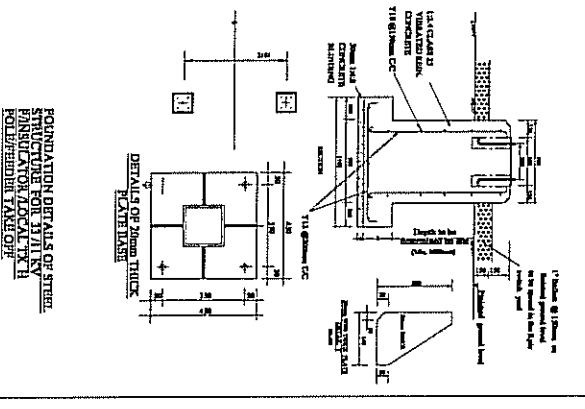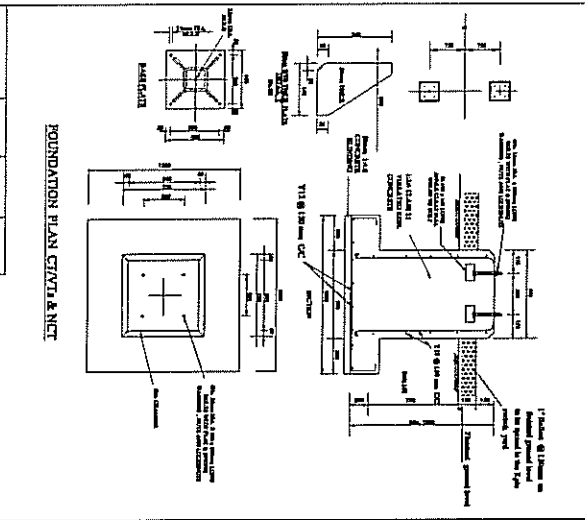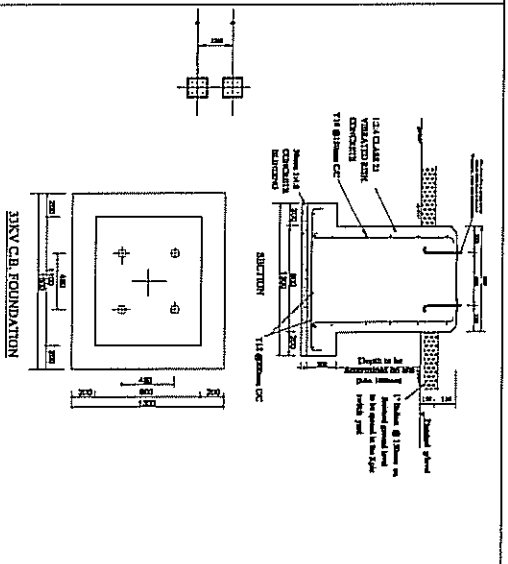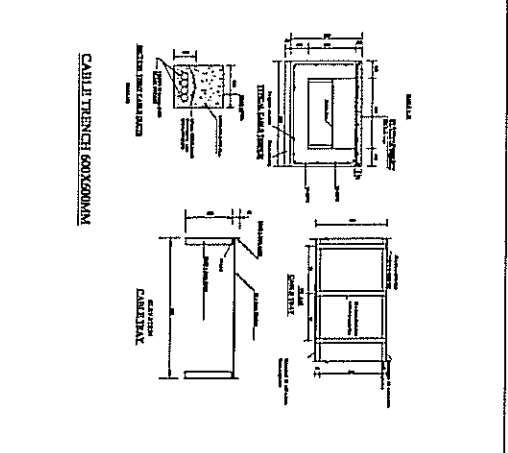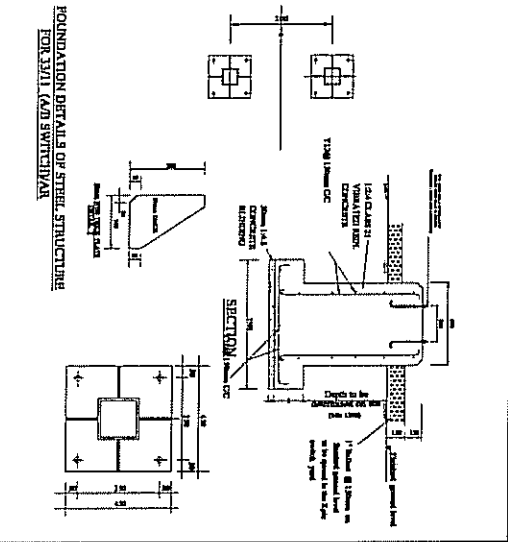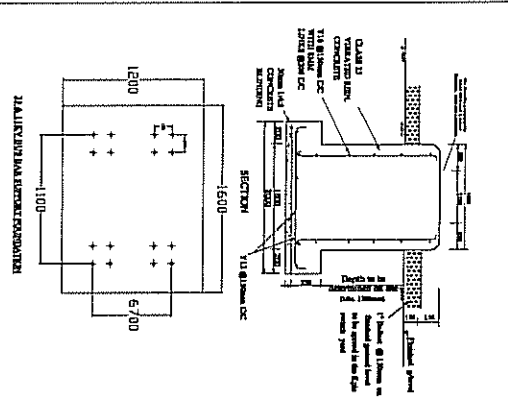


REV	DATE	BY	CHKD	DESCRIPTION
1	20/01/11
2
3
FOUNDATION DETAILS FOR TYPICAL 33 / 11 KV SUBSTATION CIVIL WORKS


K. P. & L. Co. Ltd.

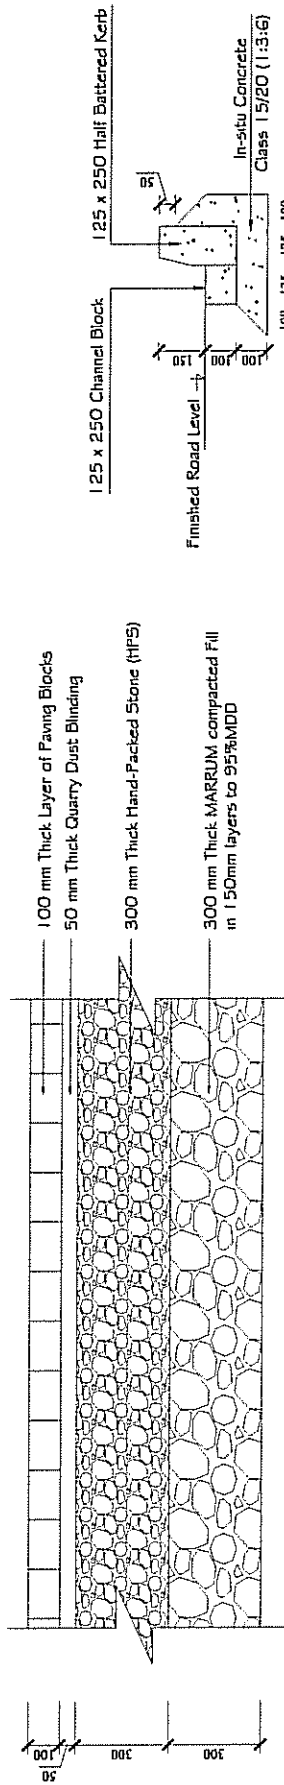

ROAD SECTION DETAIL
(Scale 1:25)

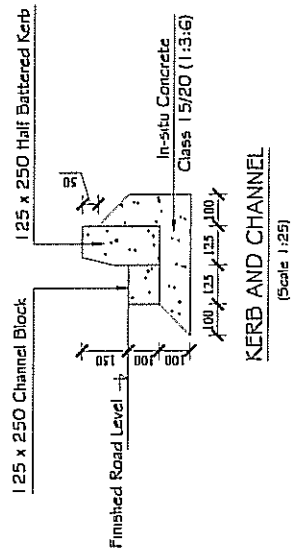

KERB AND CHANNEL
(Scale 1:25)

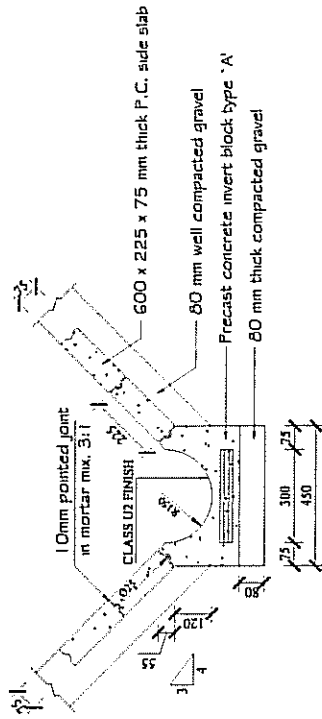

END ELEVATION

SIDE ELEVATION

INVERT BLOCK DRAIN TYPE 'A' ASSEMBLY DETAIL
(Scale 1:25)

APPROVED	NAME	DATE	SCOPE
DESIGNED	D. JAYASINGHE		
CHECKED	D. JAYASINGHE		
DRAWN	D. JAYASINGHE		
DATE			
NO.			
REV.			


DATE	NO.	REVISION	DATE

CIVIL WORKS DETAILS SUBSTATION
SCALE: 1:100


SHEET 2A

K.P. & L. Co. LTD.


SK. No. 05821
Kanga Puvet

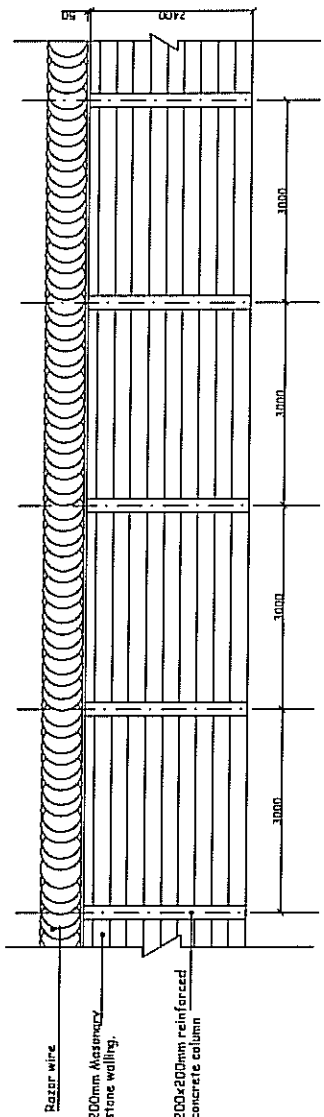


FRONT VIEW

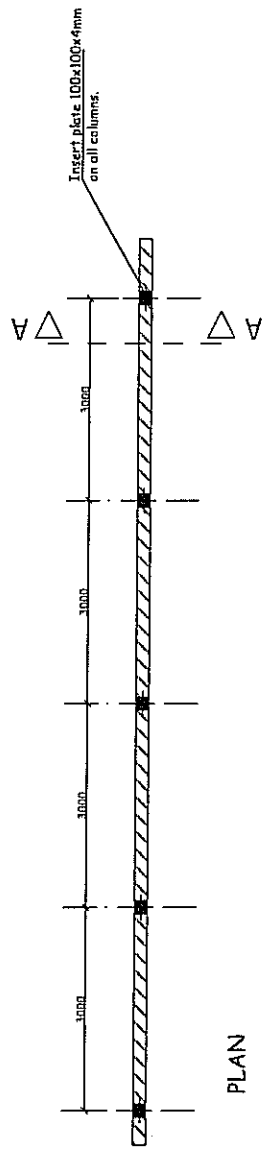


PLAN

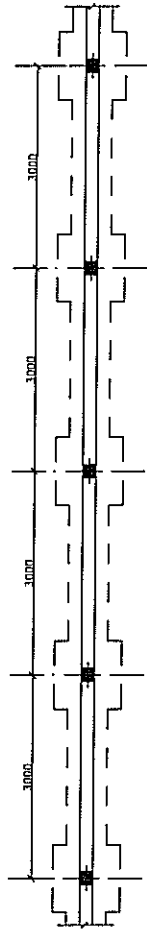

FOUNDATION PLAN

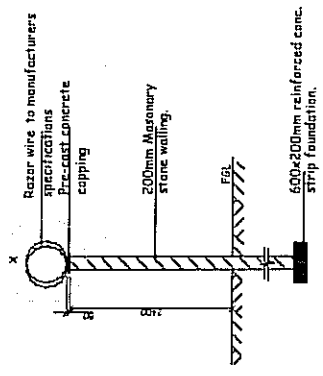

SECTION A - A

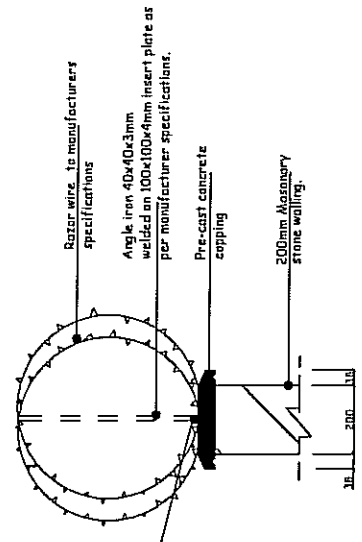

DETAIL X

APPROVED	DATE	BY




DETAILS OF SECURITY FENCE AT PRIMARY SUB - STATION

SCALE 1 : 50

SHEET 1A

K.P.&L.Co.Ltd

SK. No. 07044/B

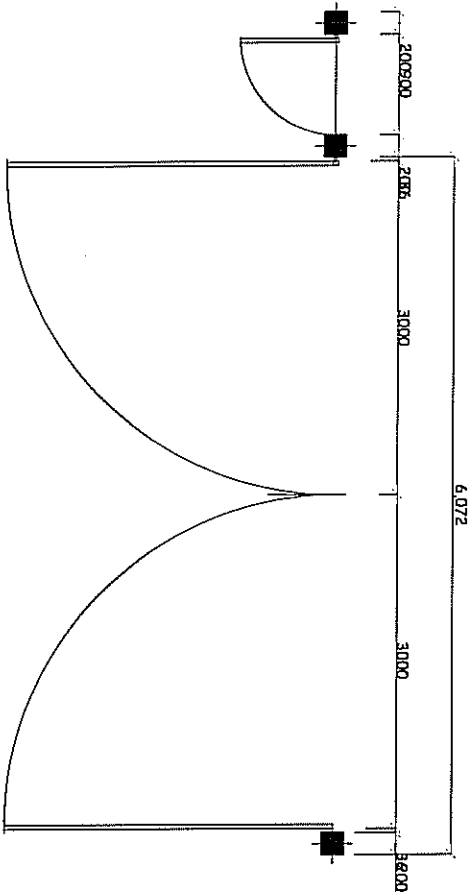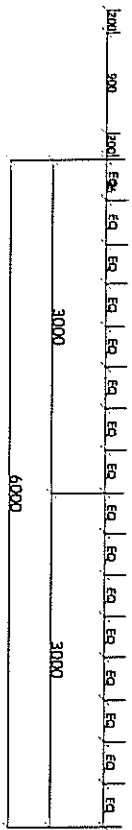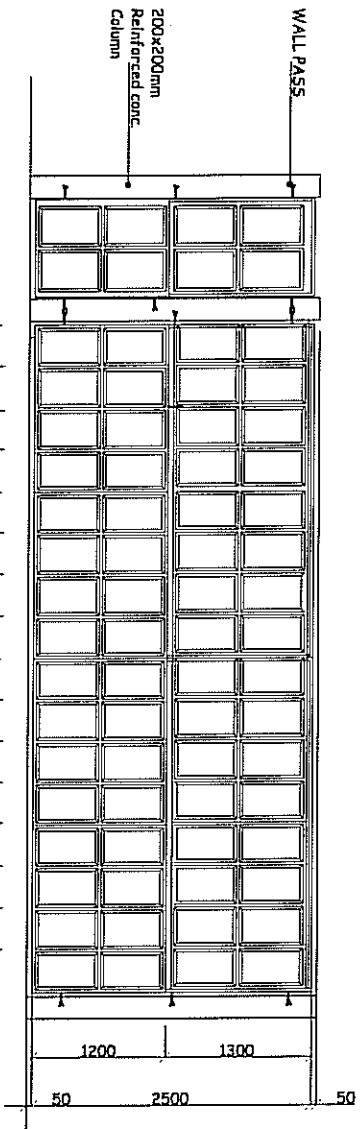

APPENDIX			
REVISION	DATE	BY	REASON
1			
2			
3			
4			
5			
6			
7			
8			
9			
10			


DETAIL PRIMARY SUBSTATION SOLID PANEL GATE

SHT 3

K. P. & L. Co. Ltd.

SK. NO. 07044/B

OIL SUMP DETAILS

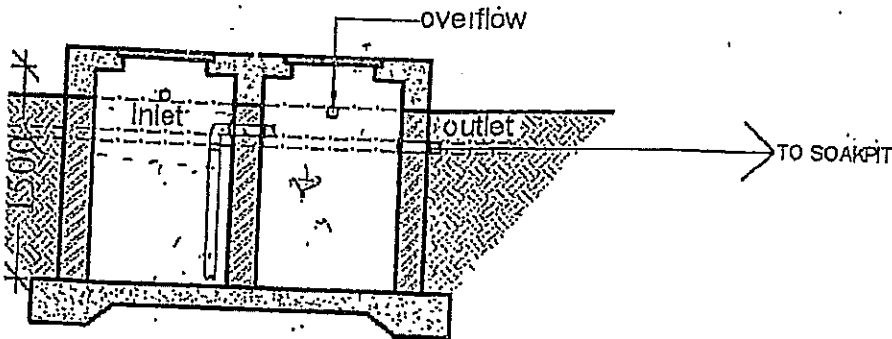

section

OIL INTERCEPTOR

