





SCHMATIC DIAGRAM

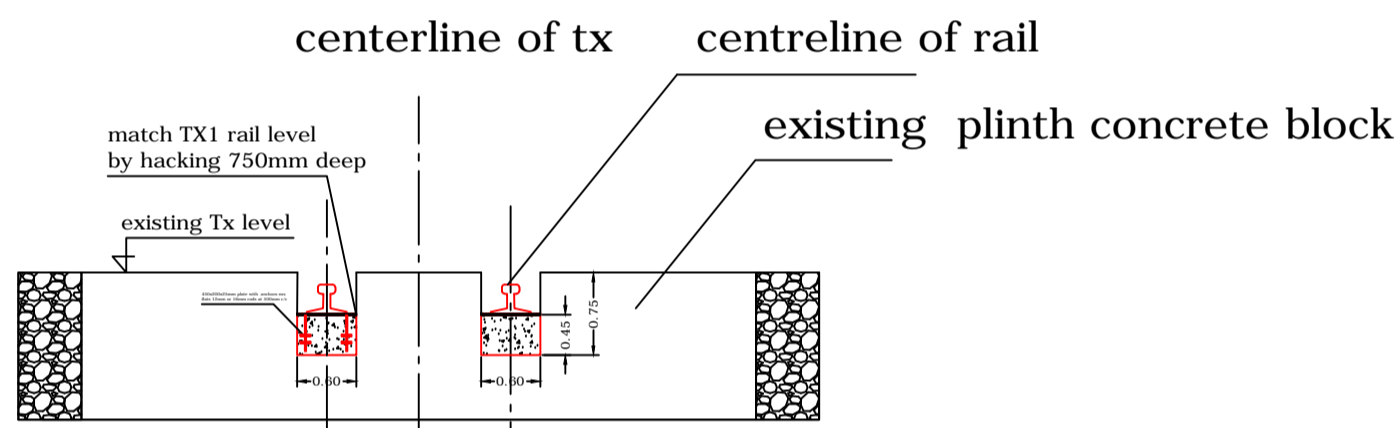

section at existing plinth

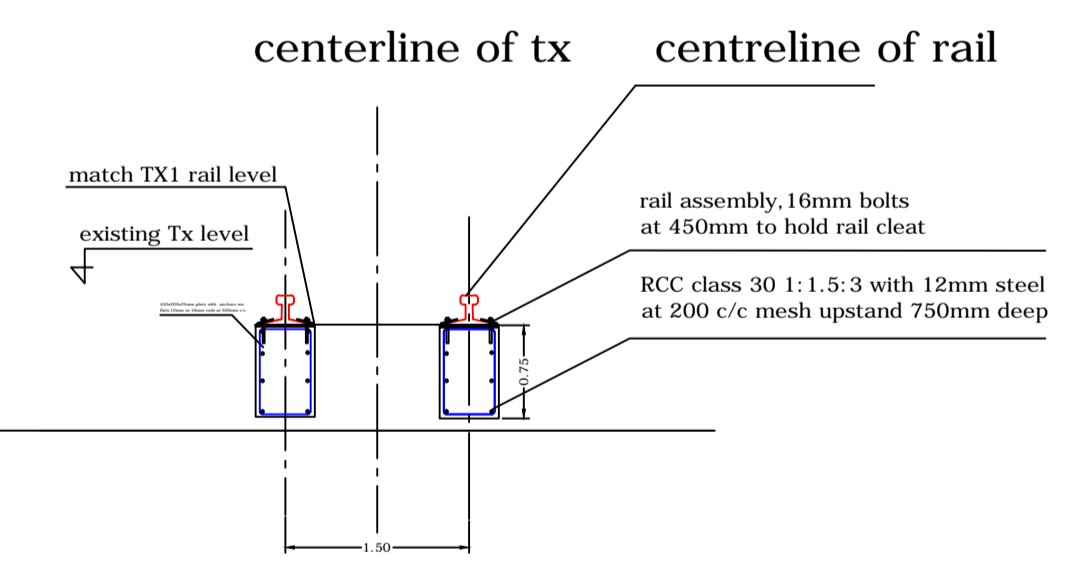

section x-x

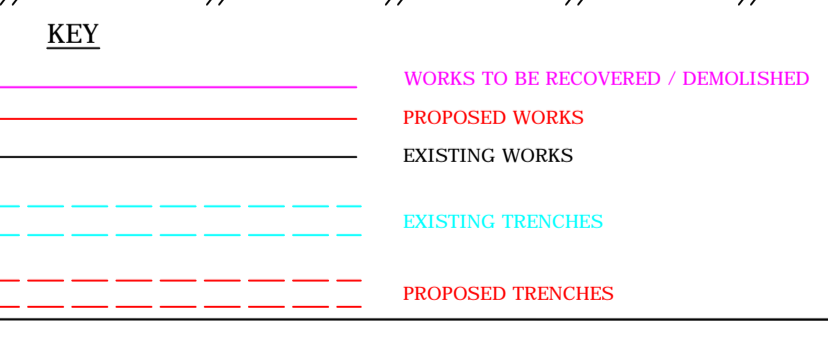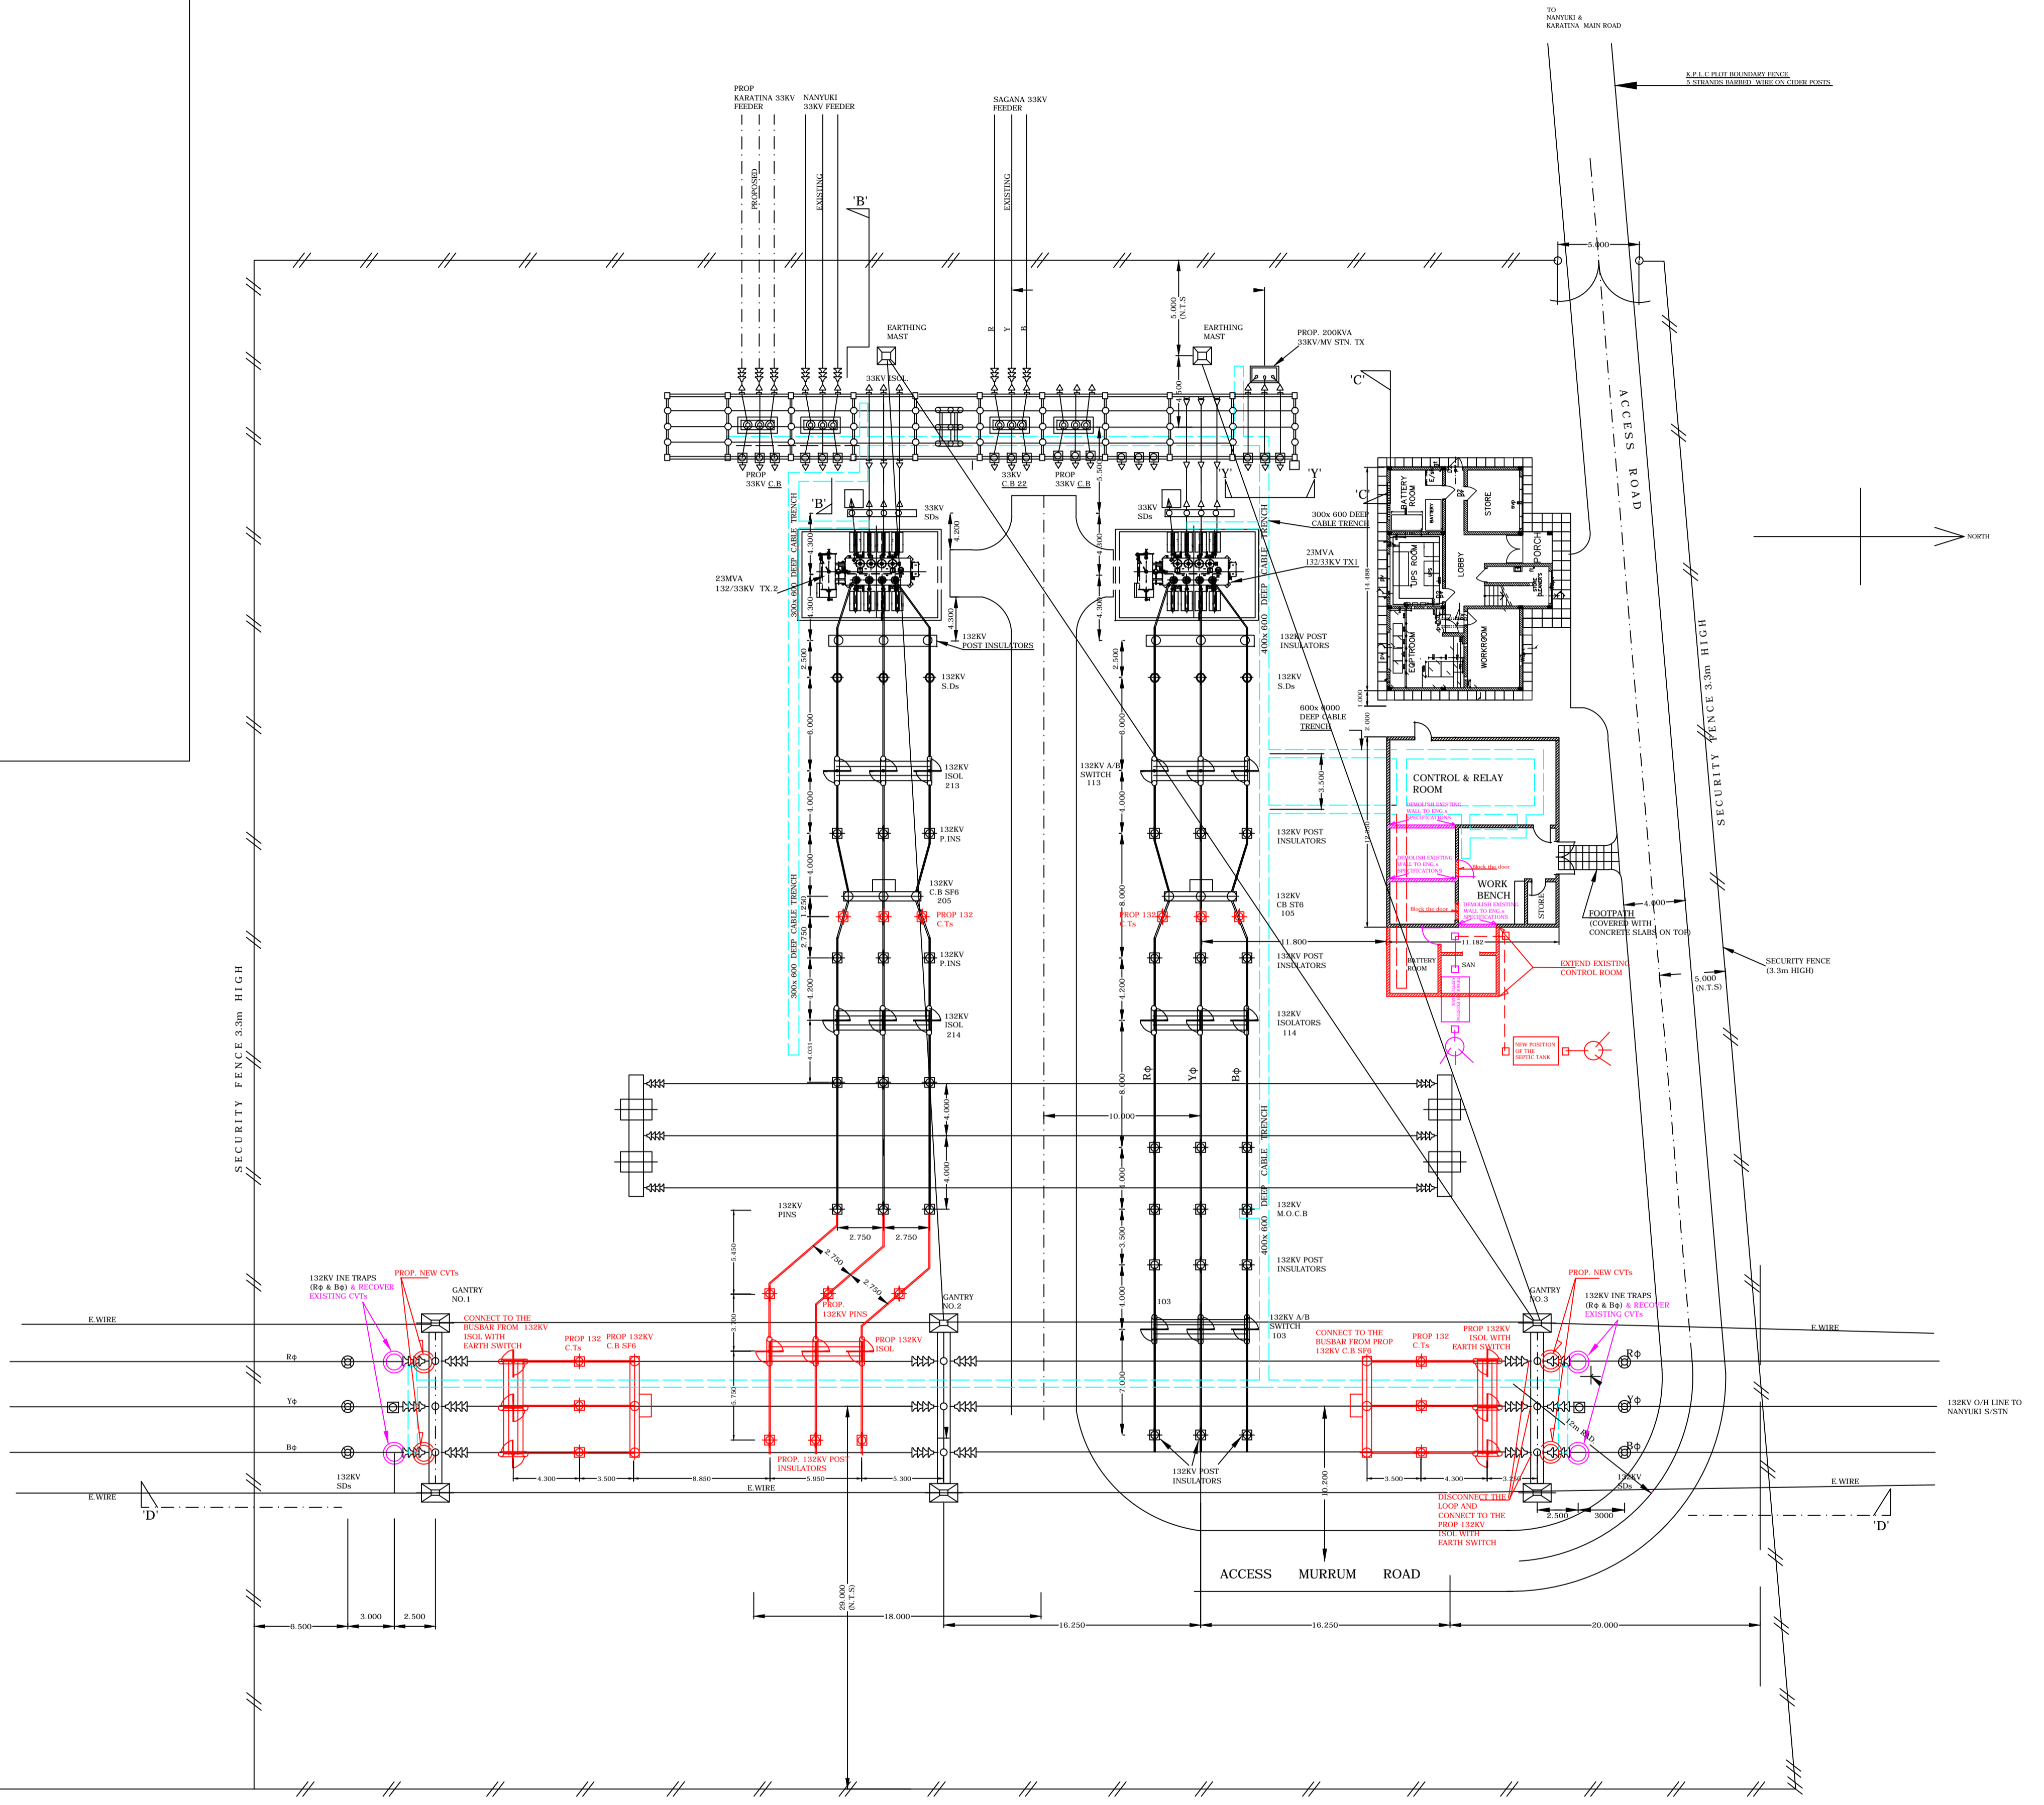

	NAME	DATE	SIGN
APPROVED			
CHIEF. ENG.			
CHECKED	JOSEPHAT		
ENGINEER I/C			
CHECKED	OBARO		
HEAD D'MAN			
CHECKED			
H/SURVEYOR			
CHECKED			
D'MAN	KAHARE	27/10/15	
SURVEYED			
TRACED			

REF	REVISION	DATE	SIGN
1.			
2.			
3.			
4.			
5.			
6.			

GENERAL ARRANGEMENT OF KIGANJO 132/33KV S/STN SHOWING INCOMER AND OUTGOING ARRANGEMENT

scale: 1:250

SHEET 1/B

K.P.& L. CO. LTD
Sk. No. 09967